



arenile

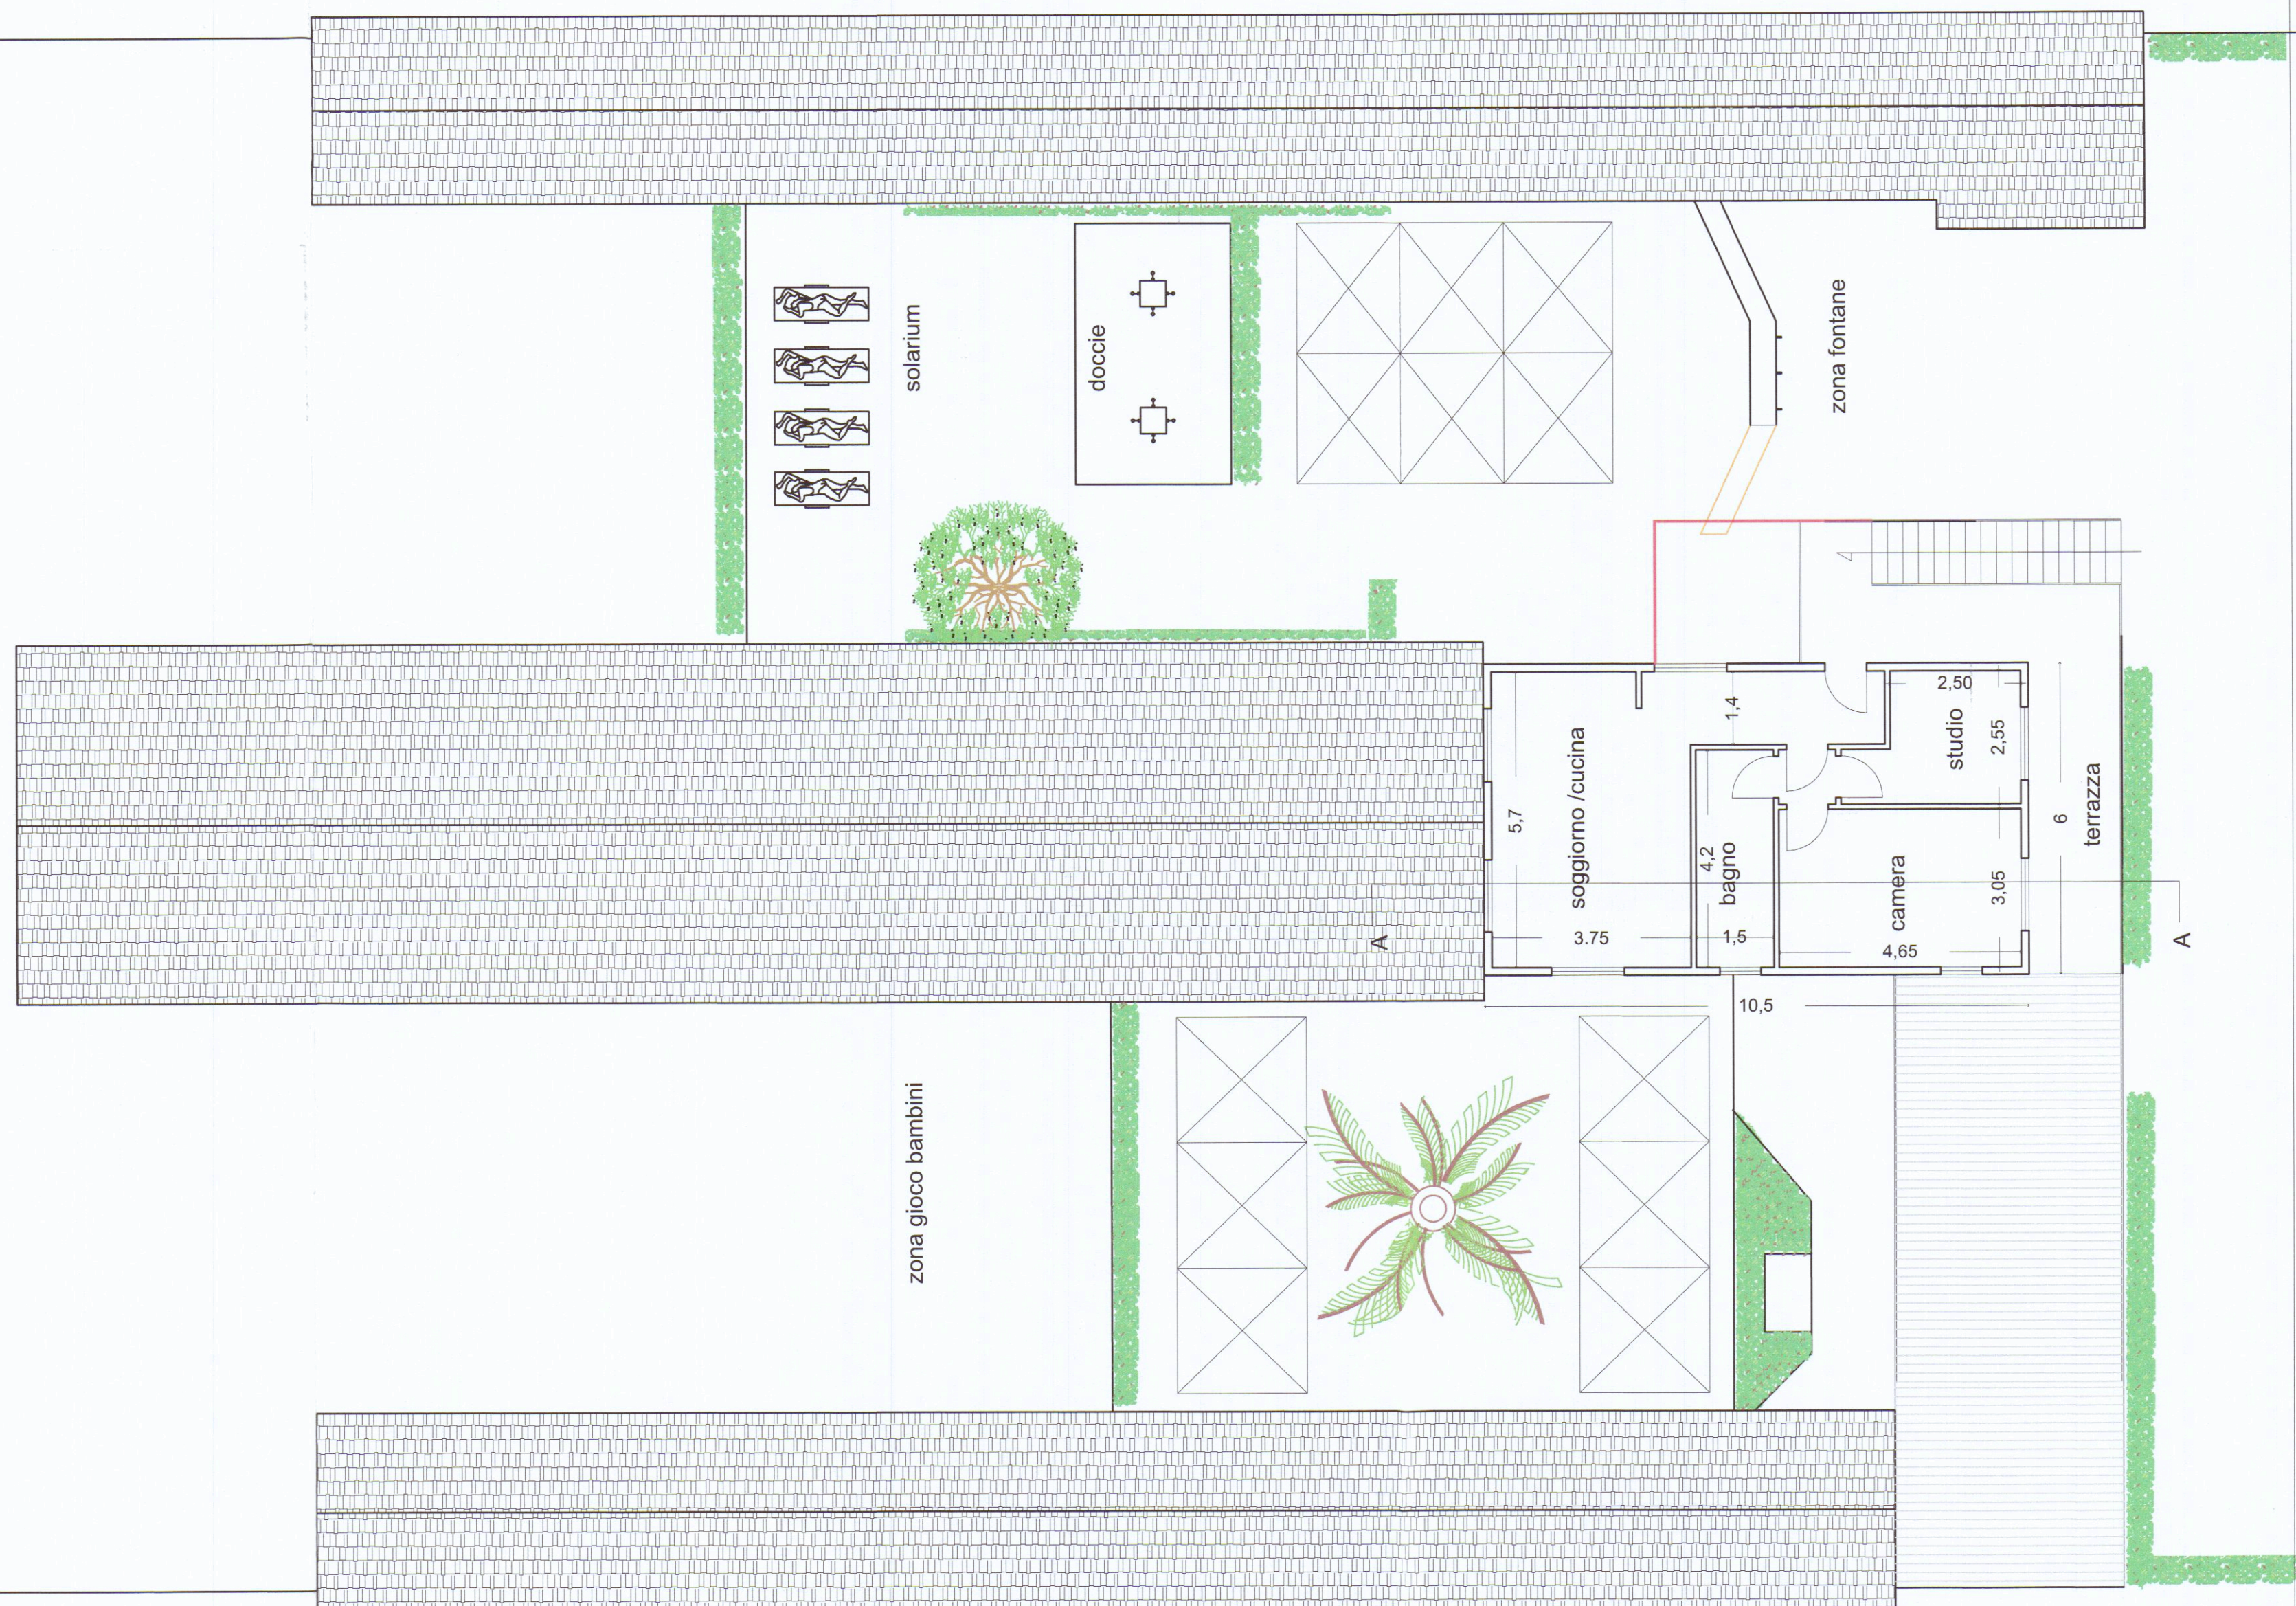

PIANTA PIANO PRIMO

arenile

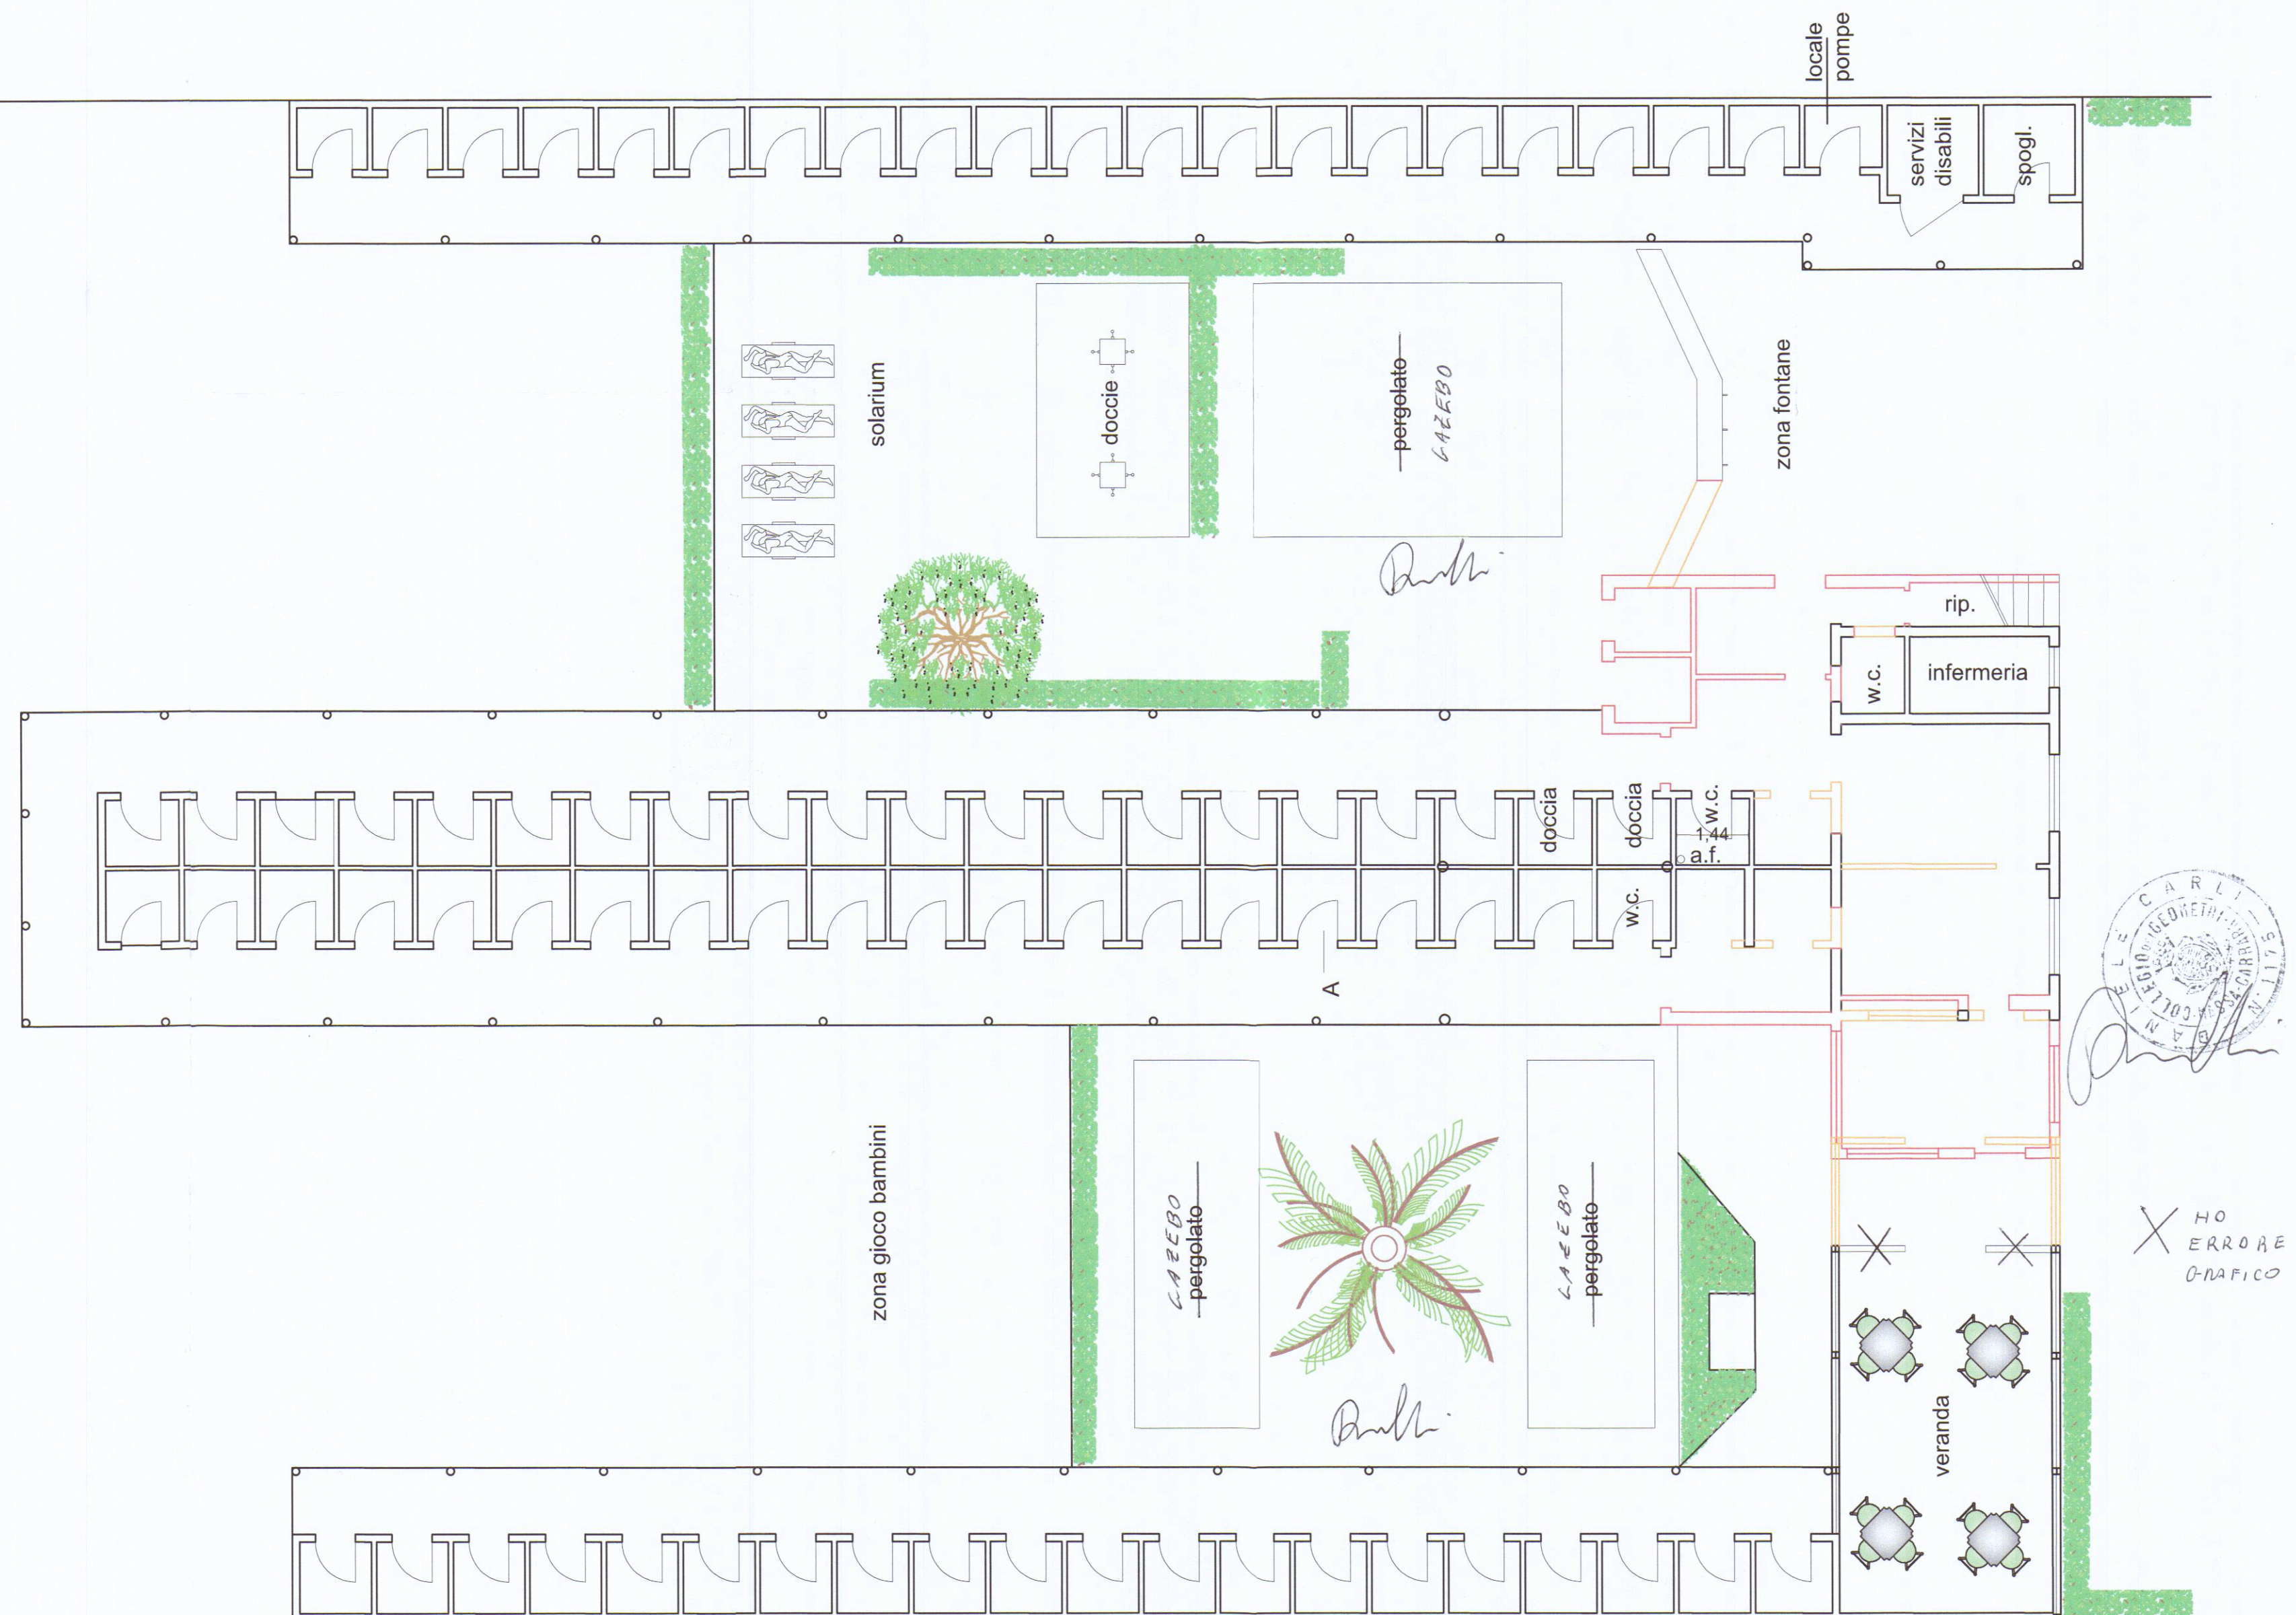

orientamento

STUDIO TECNICO
Geometra Daniele Carli
L1A- CARRARA - (MS) cap. 54033 tel/Fax. 0585/70631
ecarli79@gmail.com Email certificata: daniele.carli@geopec.it

[illegible]