

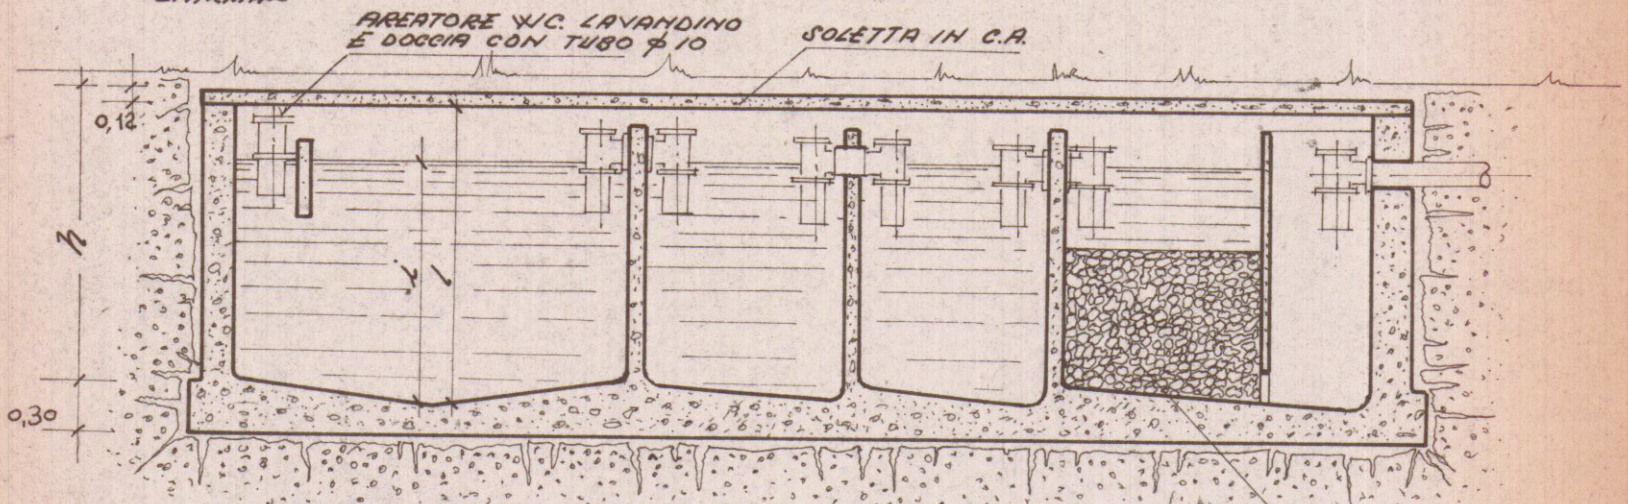
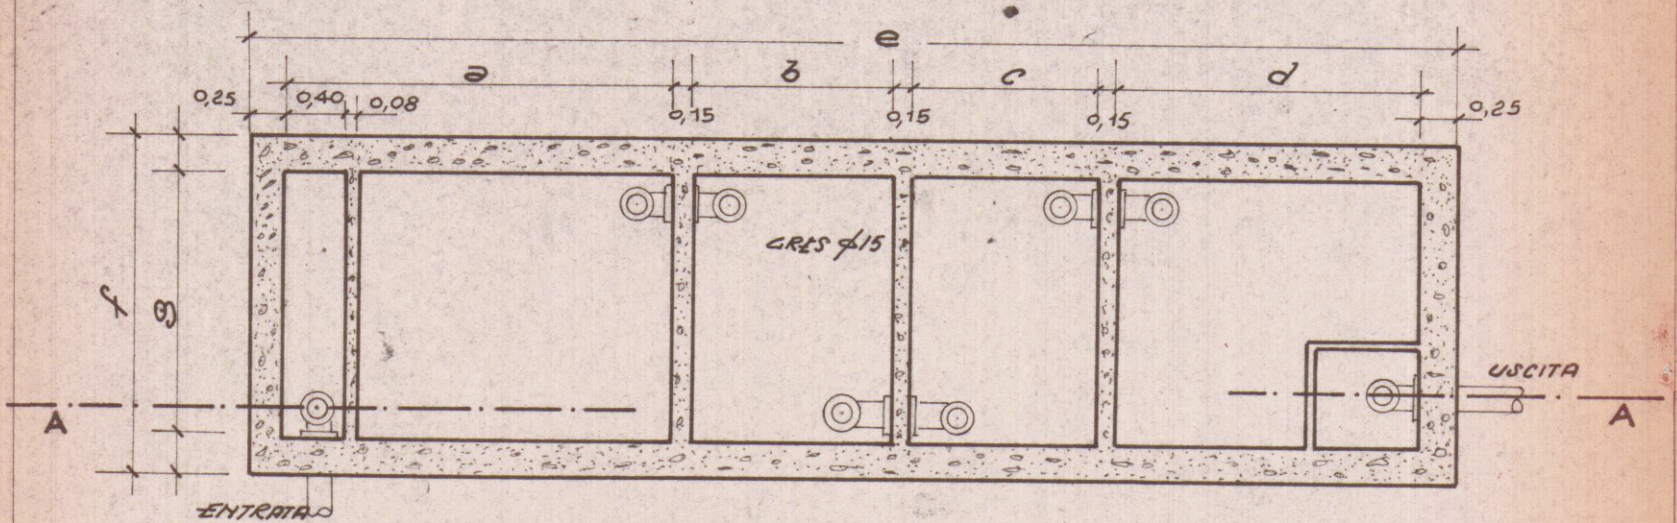


SCHEMA FOSSA SETTICA E POZZO A PERDERE

DIMENSIONI DELLA FOSSA SETTICA	NUMERO DI PERSONE SERVITE						
	4-5	10-14	15-20	21-25	26-30	31-35	36-40
a lunghezza 1 ^a Camera	1,85	2,15	2,50	2,75	2,90	3,05	3,20
b " 2 ^a "	0,70	0,85	1,00	1,15	1,20	1,30	1,40
c " 3 ^a "	0,70	0,85	1,00	1,15	1,20	1,30	1,40
d " 4 ^a "	1,65	1,85	2,30	2,55	2,70	2,85	3,00
e " complessiva	5,85	6,65	7,75	8,55	8,95	9,45	9,95
f larghezza esterna fossa	1,20	1,55	1,60	1,75	1,80	1,85	1,85
g " utile fossa	0,75	1,10	1,25	1,40	1,45	1,50	1,60
h altezza esterna fossa	1,60	1,60	1,60	1,75	1,80	1,85	1,85
i " liquido	1,20	1,20	1,20	1,30	1,35	1,40	1,45
L " totale	1,50	1,50	1,50	1,60	1,65	1,70	1,75

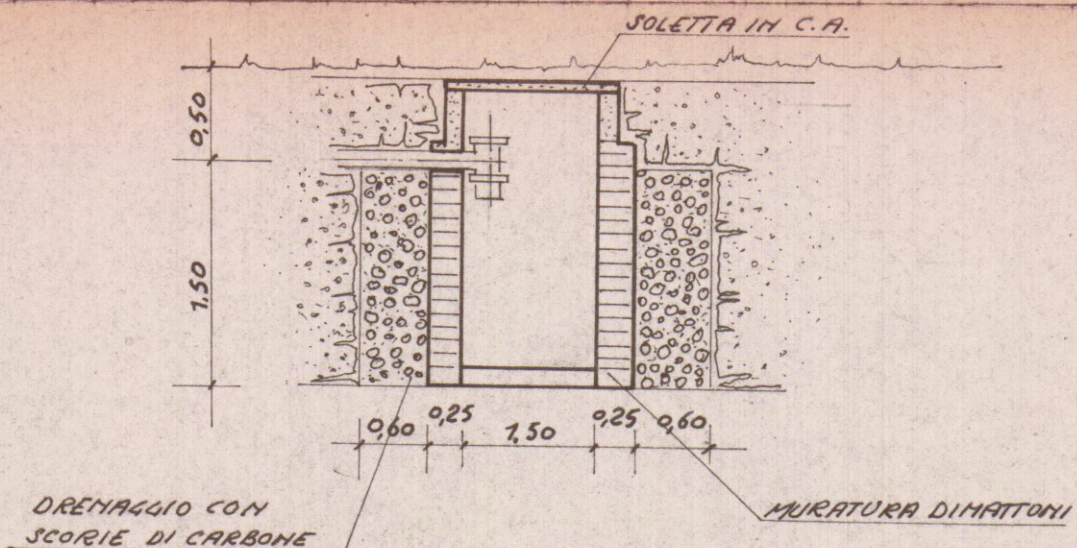

SEZIONE AA

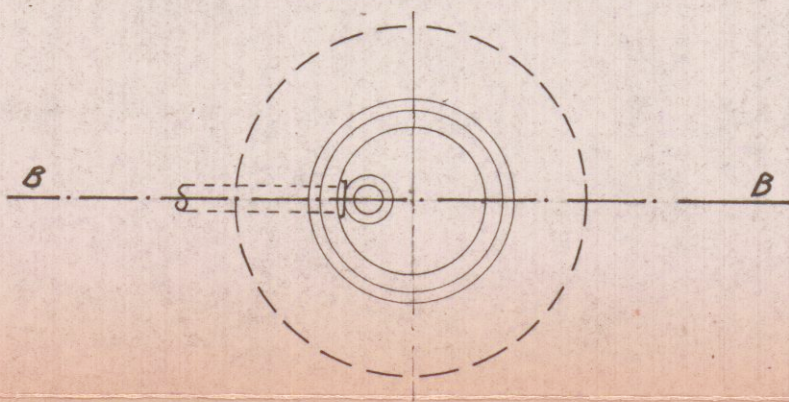

SEZIONE BB