


12 SOL




FRANCE
COLLEGE
Emmuel L...

data: 16 FEB 1980


A hand-drawn sketch of a building layout on a street corner. The building is composed of several rectangular sections. One section is shaded in pink. The street is labeled 'VIA SANTA CROCE' and runs diagonally across the bottom of the sketch. A vertical line on the left represents another street or boundary.

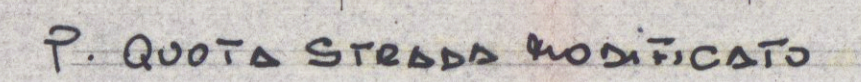

LATO VALLE MODIFICATO

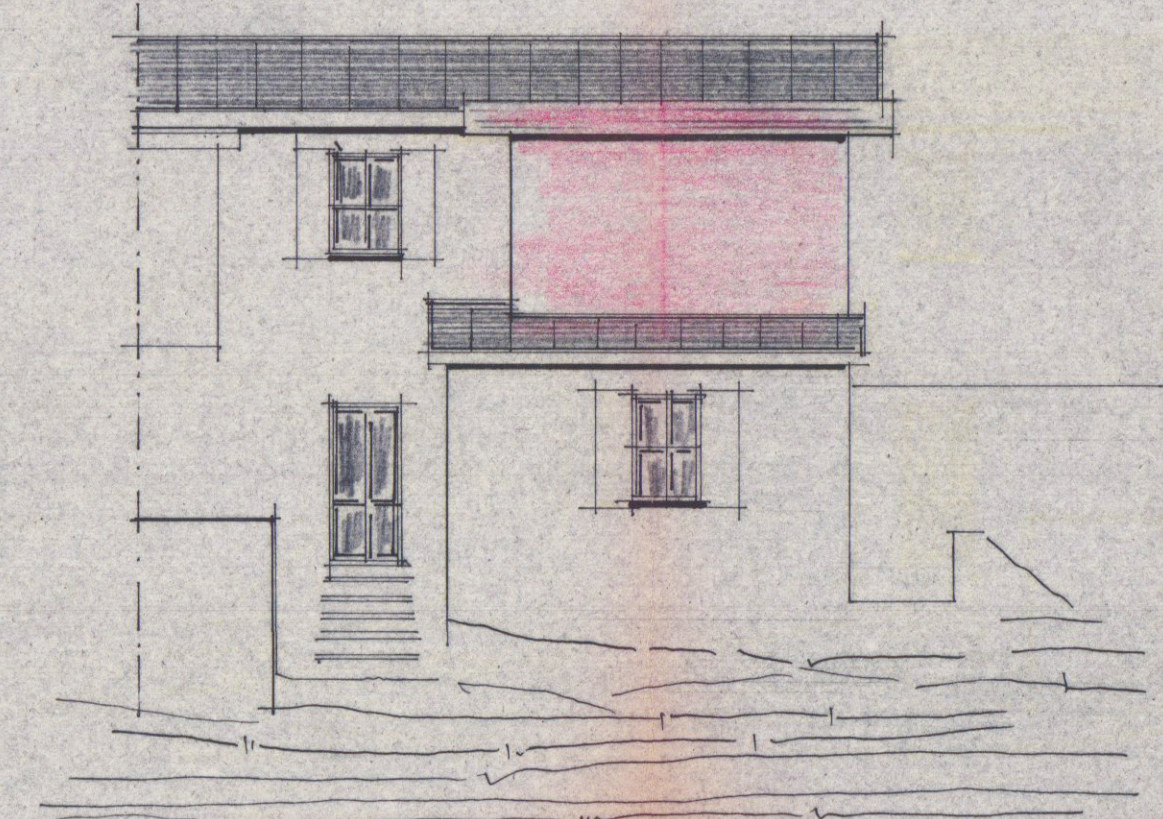

2.80

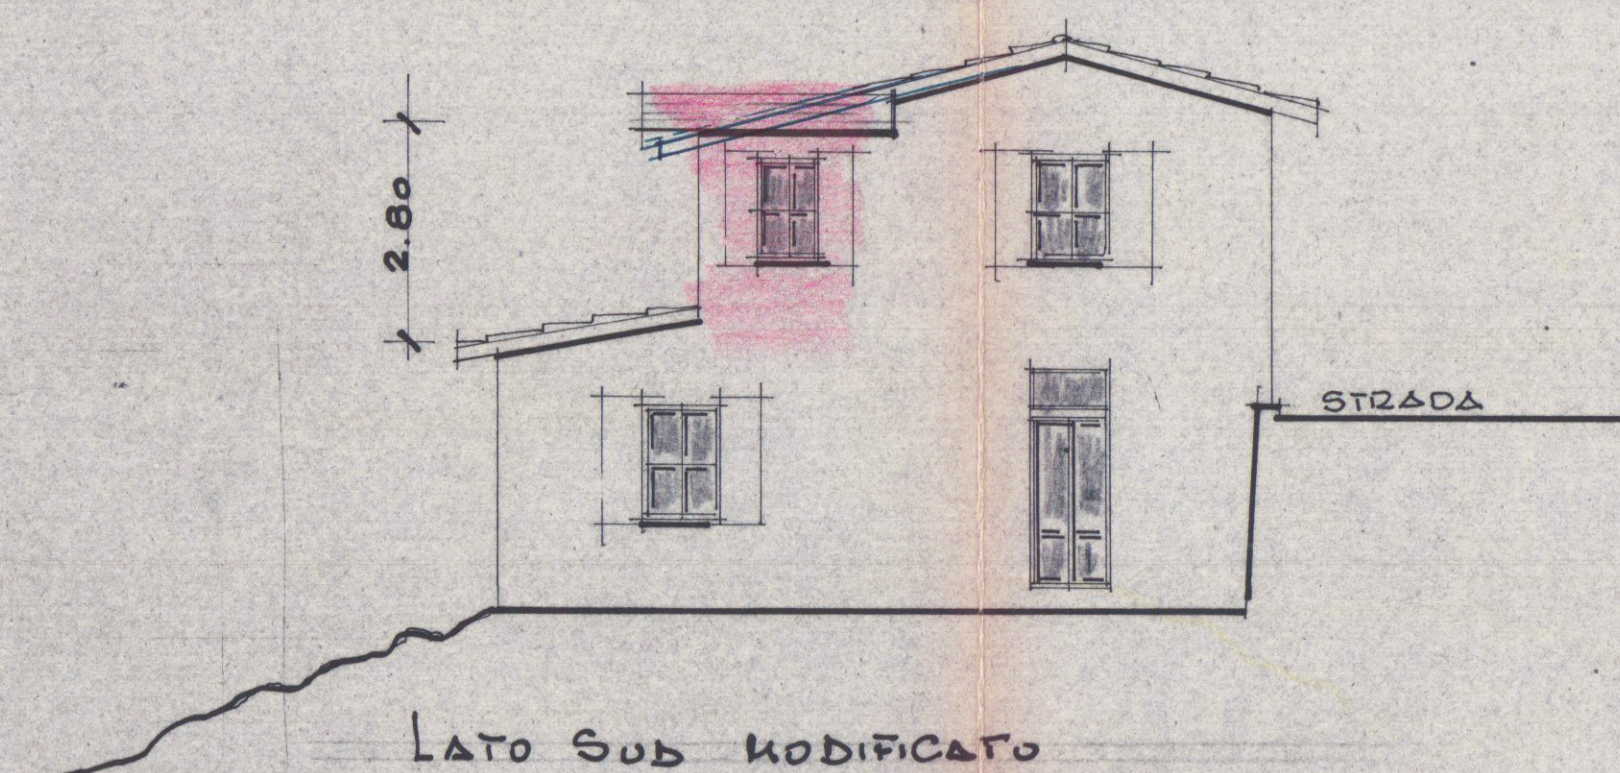

PIANO QUOTA STRADA ATTUALE

LATO VALLE ATTUALE

