

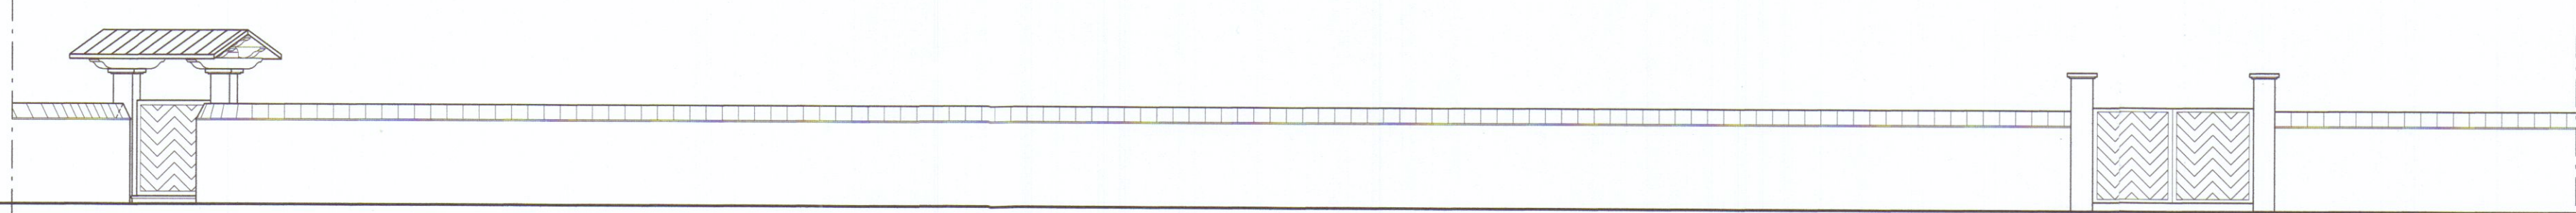
DEPOSITO DI VARIANTE - STATO FINALE
PER MODIFICHE ALLA PISCINA E RINUNCIA AMPLIAMENTO

PROGETTISTA : ARCH. TIZIANO LERA



TAVOLA N° 1

arch. Tiziano Lera, viale Italico 1/d, 55042 Forte dei Marmi
Tel. 0584-82625/6 - Fax 0584-85437
e-mail: info@studiolera.com / info@pec.studiolera.com

[illegible]

* Vasche di compensazione Linee Guida normativa PAI - Pericolosità idraulica elevata - $Mc \text{ vasche} = (mq \ 8,03 + 7,22) \times h \ 2,00 \text{ mt} = 30,50 \text{ mc}$

Technical drawing of a cross-section of a building facade. The drawing shows a wall with a window and a door. The window is labeled "finestra" and has a width of 2.00. The door is labeled "porta" and has a width of 1.50. The wall thickness is 0.35. The floor level is indicated by a dashed line. The roof is shown with a slope of 1:2.00. The drawing is labeled "Rinascimento via Caproni".

Architectural floor plan of the basement (cantina) showing various rooms and their dimensions. The plan includes a large central area labeled 'Taverna' (mq 57,86), a staircase area labeled 'Stineria/Lavanderia' (mq 26,42), a smaller room labeled 'Cantina' (mq 9,60), and a room labeled 'C.T.' (mq 11,26). Dimensions are provided for various sections and overall areas. The plan is oriented with North (N) indicated by an arrow pointing towards the top right. Section lines A-A and B-B are marked.

Overall dimensions and room-specific dimensions:

- Overall width: 14,60
- Overall height: 6,80
- Room dimensions:
 - Taverna: 9,67 x 7,90
 - Stineria/Lavanderia: 4,20 x 4,80
 - Cantina: 1,50 x 2,40
 - C.T.: 4,20 x 2,80
- Other dimensions: 9,80, 1,47, 6,17, 0,88, 1,80, 0,80, 0,70, 0,60, 2,00, 0,08, 0,04.

PIANTA PIANO CANTINA

Architectural floor plan of the first floor (Primo Piano) of a building. The plan shows a large central hall (Soffitta) with a total area of 42.26 sqm, a smaller room (Rip.) with an area of 4.88 sqm, and another room (Soffitta) with an area of 13.11 sqm. A staircase (Scale) is located near the Rip. room. The plan also shows a balcony (Balcone) with an area of 3.36 sqm and a terrace (Terrazza) with an area of 4.09 sqm. The overall dimensions of the building are 12.30m by 6.50m. The plan is oriented with North (N) at the top.