
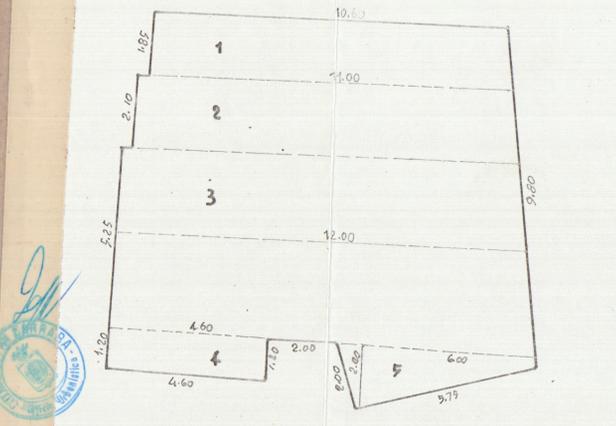
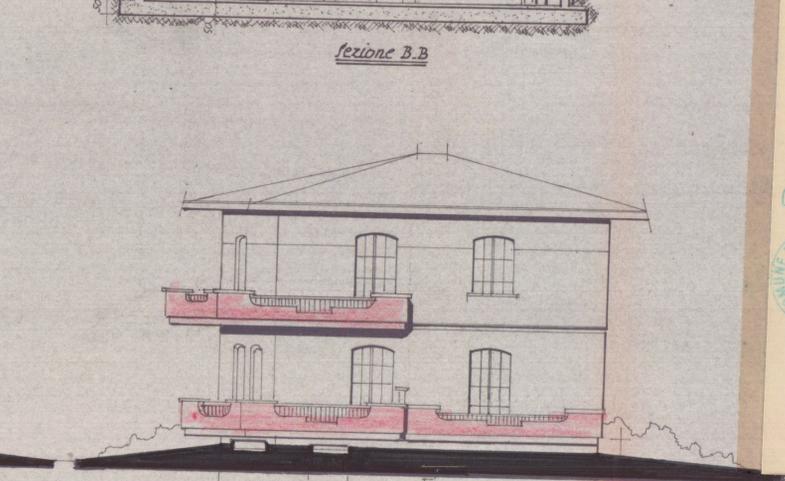
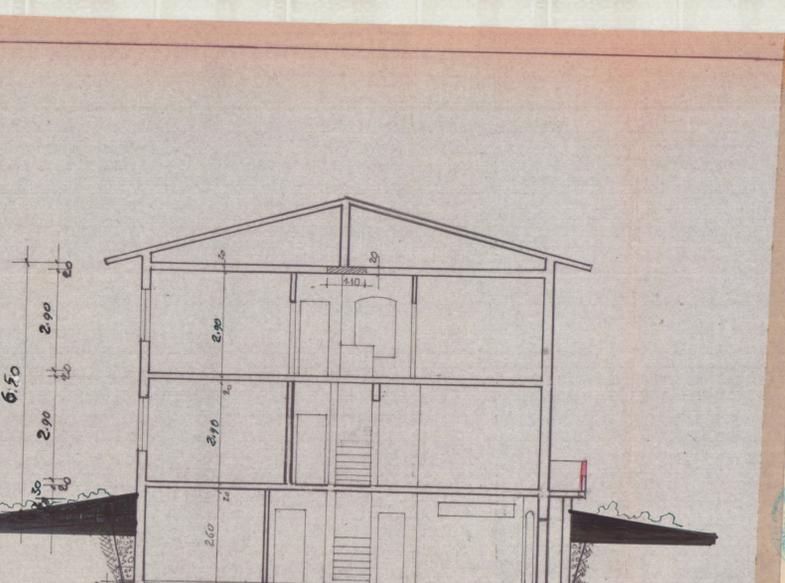
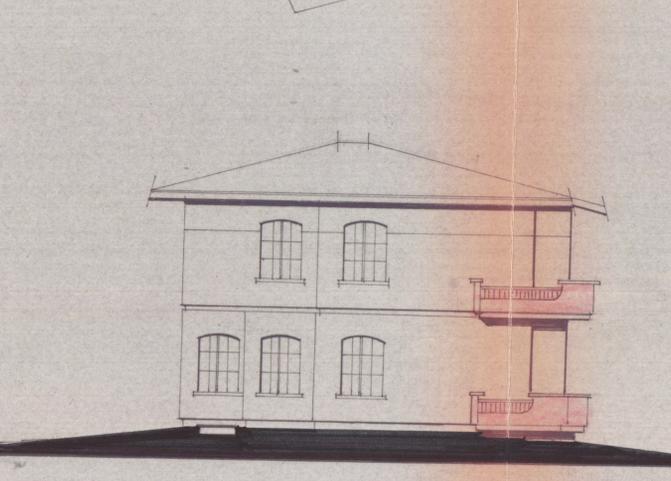
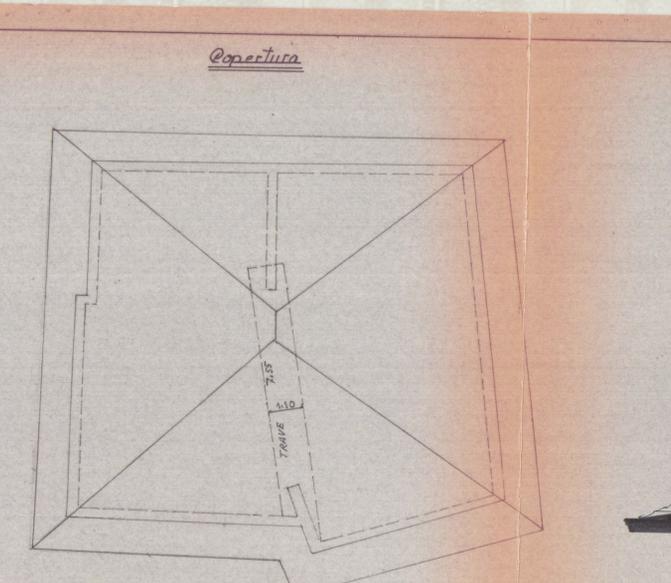
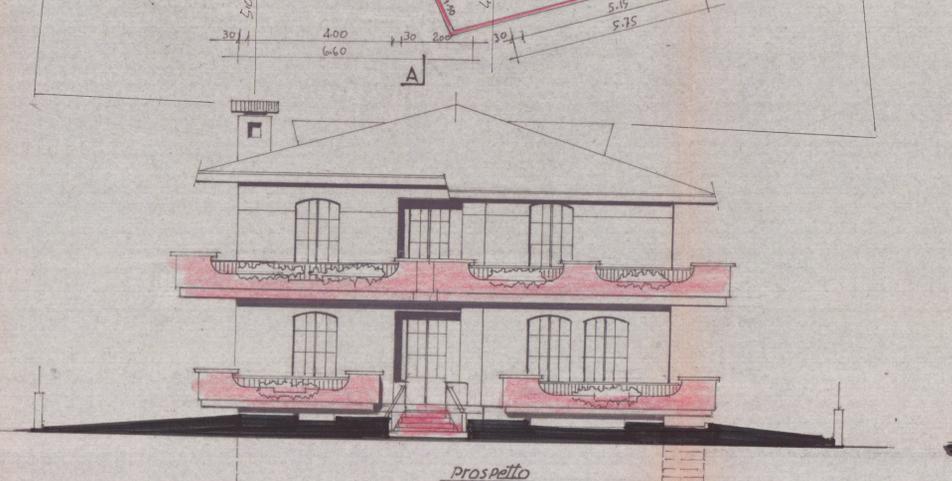
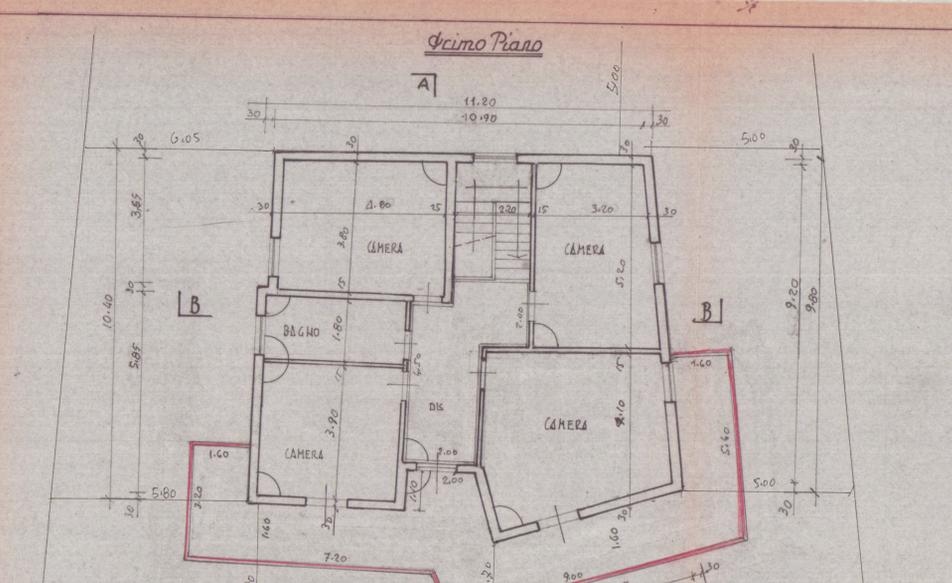
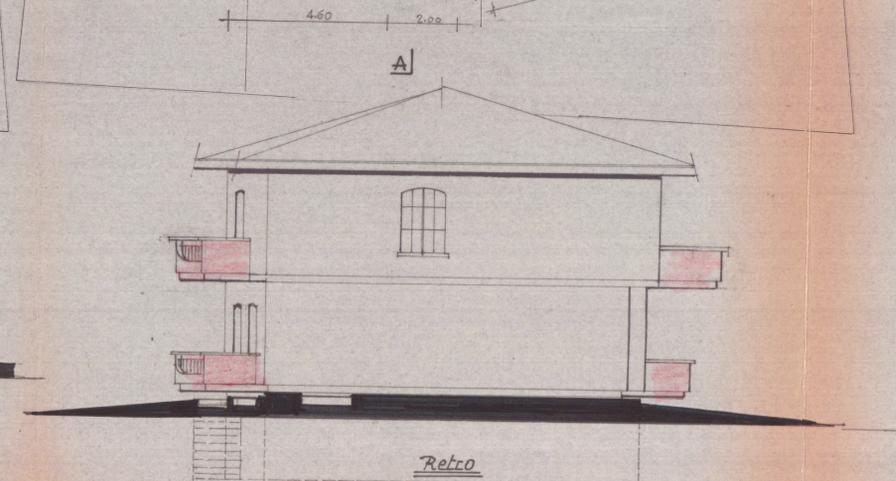
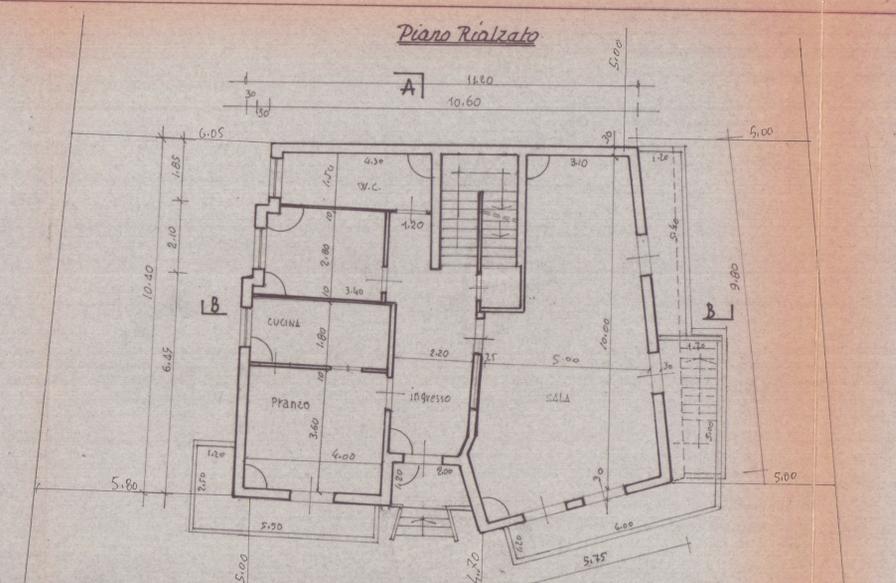
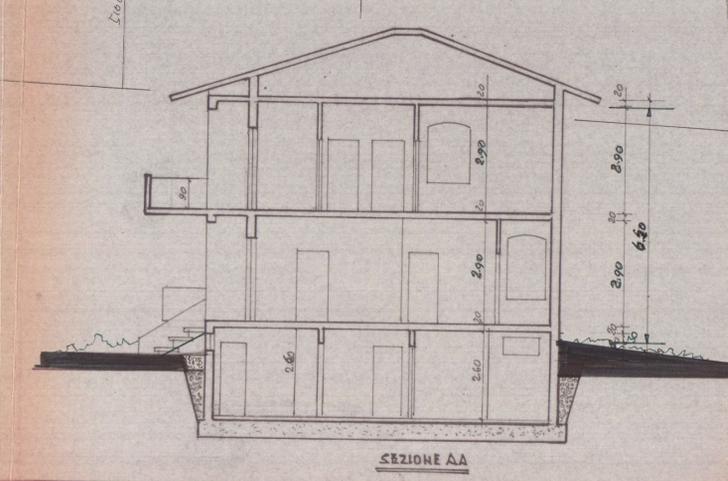
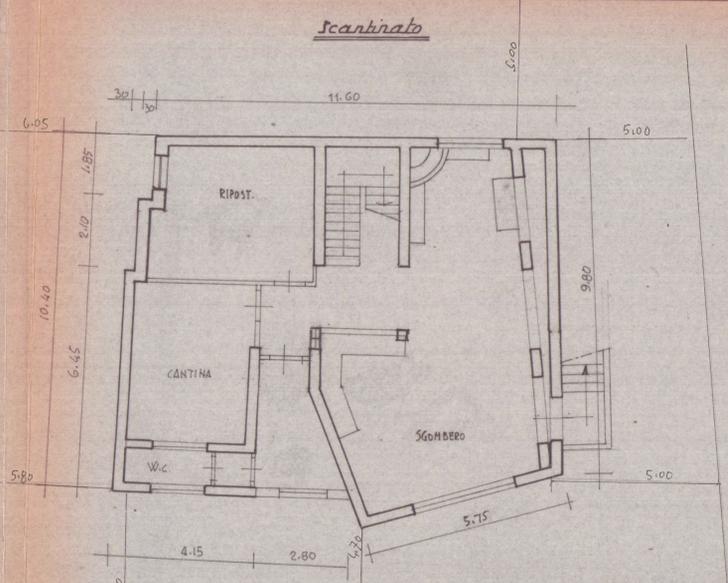


1979  
**3 VARIANTE**  
 Variante al progetto approvato in data 27-4-1977, L. n. 36  
 per la costruzione di un fabbricato di civile abitazione in  
 Arezzo via Aurelia Vecchia di prop. del Sig. Castagnini  
 Mario e Biselli Corinna Scala 1/100

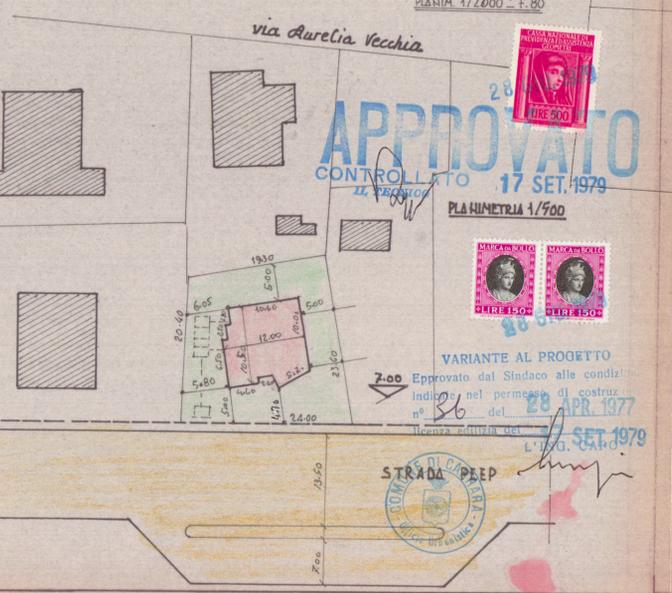

**SUPERFICI E VOLUMI**

| Numero | Dimensioni   | Area (mq) | Altezza (m) | Volume (mc) |
|--------|--------------|-----------|-------------|-------------|
| 1      | 1.85 x 10.60 | 19.61     | 2.90        | 56.85       |
| 2      | 2.10 x 11.00 | 23.10     | 2.90        | 66.99       |
| 3      | 5.25 x 12.00 | 63.00     | 2.90        | 182.70      |
| 4      | 1.20 x 4.60  | 5.52      | 2.90        | 16.00       |
| 5      | 2 x 6.2      | 12.40     | 2.90        | 35.96       |
| Totale |              | 117.23    |             | 339.94      |

**PRIMO PIANO**

|        |              |        |      |        |
|--------|--------------|--------|------|--------|
| 1      | 1.85 x 10.60 | 19.61  | 3.10 | 60.79  |
| 2      | 2.10 x 11.00 | 23.10  | 3.10 | 71.61  |
| 3      | 5.25 x 12.00 | 63.00  | 3.10 | 195.30 |
| 4      | 1.20 x 4.60  | 5.52   | 3.10 | 17.21  |
| 5      | 2 x 6.2      | 12.40  | 3.10 | 38.44  |
| Totale |              | 117.23 |      | 357.95 |

**SCANTINATO**

|        |              |        |      |        |
|--------|--------------|--------|------|--------|
| 1      | 1.85 x 10.60 | 19.61  | 2.30 | 45.00  |
| 2      | 2.10 x 11.00 | 23.10  | 2.30 | 53.13  |
| 3      | 5.25 x 12.00 | 63.00  | 2.30 | 144.90 |
| 4      | 1.20 x 4.60  | 5.52   | 2.30 | 12.65  |
| 5      | 2 x 6.2      | 12.40  | 2.30 | 28.52  |
| Totale |              | 117.23 |      | 282.80 |

**TOTALE**

|               |               |
|---------------|---------------|
| Primo Piano   | 339.94        |
| Primo Piano   | 357.95        |
| Scanzinato    | 282.80        |
| <b>TOTALE</b> | <b>980.69</b> |