


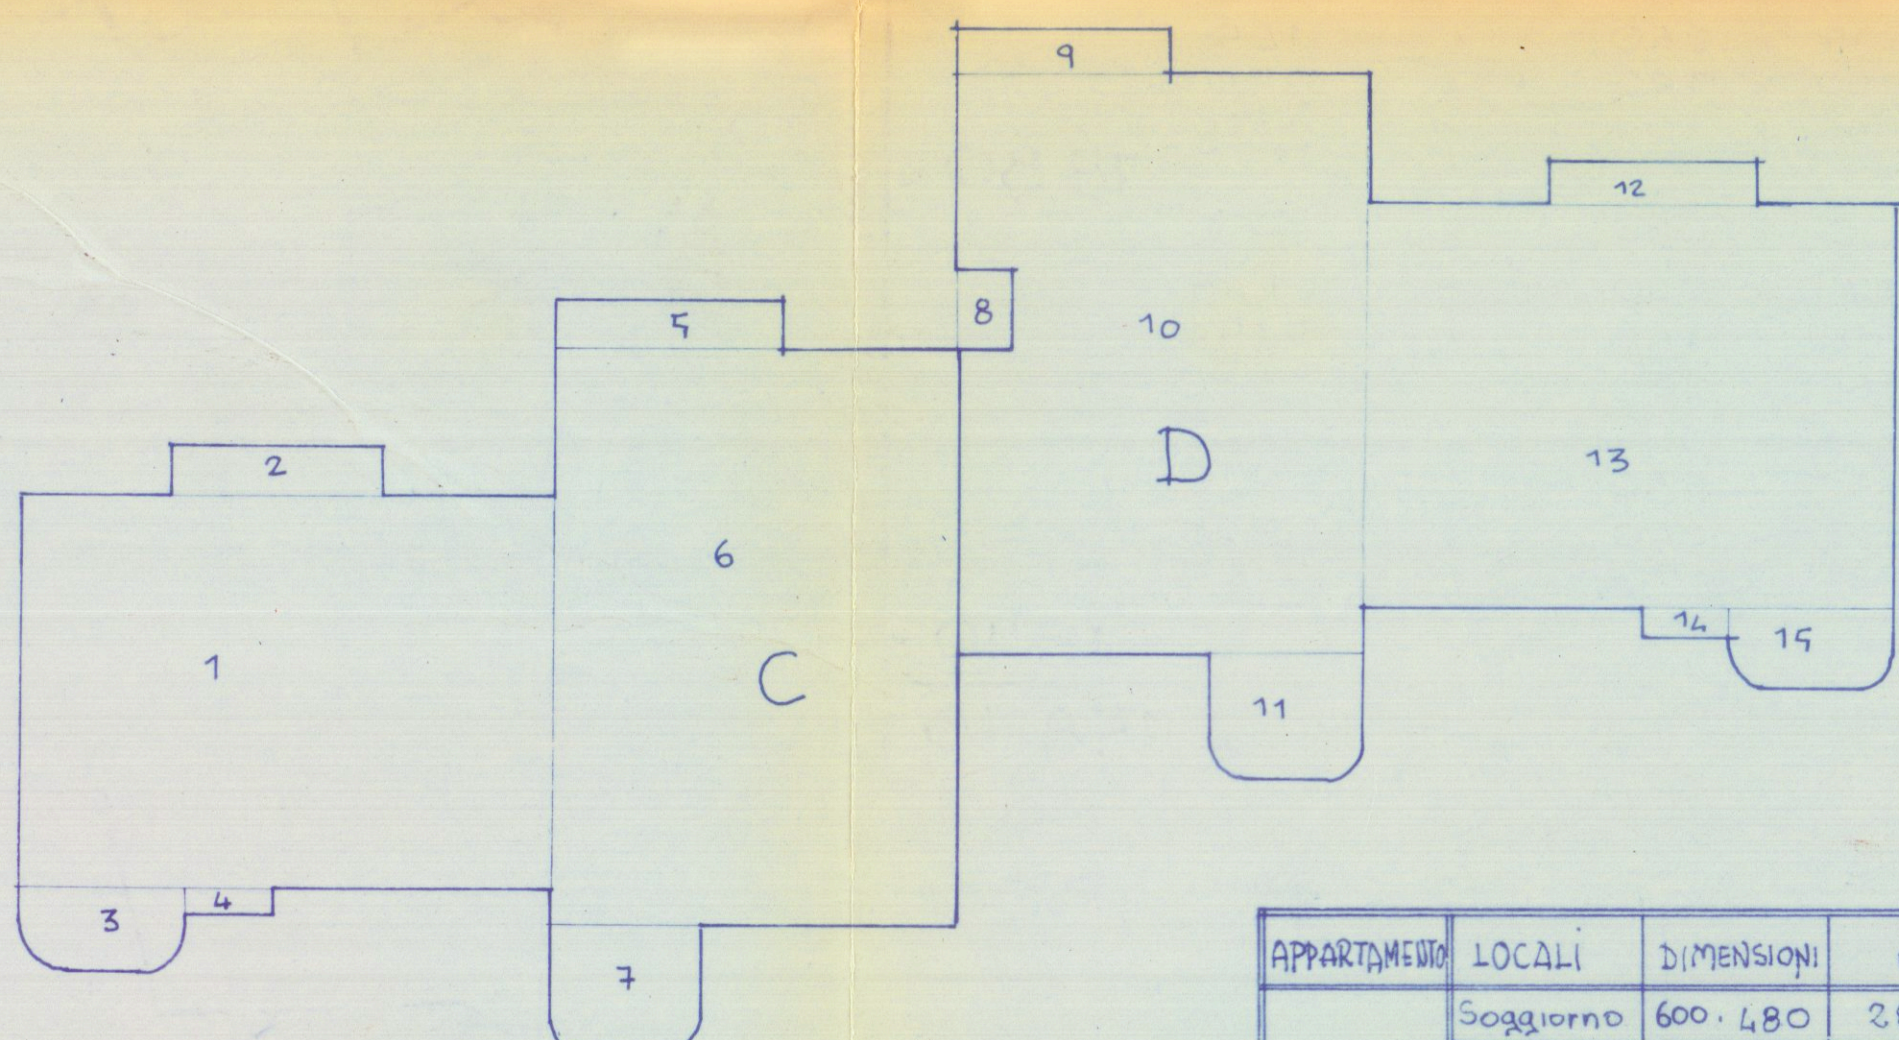

APPARTAMENTO	LOCALI	DIMENSIONI	m ²	h	mc	APERTURE	m ²	RAPPORTO	PORTA I.
A	Soggiorno	600 x 480	2880	280	7960	210-180 110-110	580	13.32	
	letto	380 x 370	1400	"	3920	240-180	430	9.11	080-210
	letto	360 x 260	936	"	2620	240-110	260	10.08	080-210
	cucina bagno	335 x 190 220 x 190	620 380	"	1130 1060	150-170 140-170	175 110	10.00 4.60	010-210
B	Soggiorno	600 x 480	2880	"	7960	210-180 110-110	580	13.32	
	letto	380 x 370	1400	"	3920	240-180	430	9.11	080-210
	letto	360 x 260	936	"	2620	240-110	260	10.08	080-210
	cucina bagno	335 x 190 220 x 190	620 380	"	1130 1060	150-170 140-170	175 110	10.00 4.60	010-210
C	Soggiorno	600 x 480	2880	"	7960	210-180 110-110	580	13.32	
	letto	380 x 370	1400	"	3920	240-180	430	9.11	080-210
	letto	285 x 260	7530	"	2080	240-85 240-110	270	10.60	080-210
	cucina bagno	310 x 240 200 x 190	7440 3800	"	1820 1660	130-170 140-170	175 110	10.00 4.60	010-210
D	Soggiorno	600 x 480	2880	"	7960	210-180 110-110	580	13.32	
	letto	380 x 370	1400	"	3920	240-180	430	9.11	080-210
	letto	360 x 260	936	"	2620	240-110	260	10.08	080-210
	cucina bagno	335 x 260 220 x 190	650 380	"	1820 1060	130-170 140-170	175 110	10.00 4.60	010-210


PLANO TERRENO		ALTITUDE	mq
App. A	1 — 240 x 020 = mq. 050 2 — 275 x 060 = " 145 3 — 650 x 530 = " 3340 4 — 175 x 080 = " 140 5 — 135 x 040 = " 050 6 — 500 x 730 = " 3850 7 — 140 x 080 = " 110 8 — 225 x 030 = " 065 9 — 200 x 125 = " 250	80,00 x 3,50	280,00
App. B	10 — 110 x 080 = mq. (090) 11 — 250 x 060 = " 150 12 — 500 x 800 = " 4000 13 — 200 x 125 = " 250 14 — 650 x 530 = " 3340 15 — 275 x 060 = " 145 16 — 240 x 020 = " 050 17 — 135 x 040 = " 050 18 — 175 x 080 = " 140	80,35 x 3,50	281,22
tot mq =		160,35	

This image shows a blank, aged, cream-colored page from a book. Two vertical blue lines are visible, likely part of the binding or scanning artifact. The paper has a slightly textured appearance with some minor discoloration and faint smudges.

APP. C	1	650	x	530	=	m.	340
	2	275	x	060	=	"	145
	3	225	x	100	=	"	225
	4	110	x	040	=	"	045
	5	275	x	060	=	"	145
	6	500	x	750	=	A	3750
	7	165	x	200	=	B	330
							79.80 x 3.05 = 243.39
APP. D	8	110	x	080	=	"	(-090)
	9	275	x	060	=	"	145
	10	500	x	750	=	"	3750
	11	165	x	200	=	"	330
	12	275	x	060	=	"	145
	13	650	x	530	=	"	3340
	14	110	x	040	=	"	045
	15	225	x	100	=	"	225
							78.90 x 3.05 = 240.64
tot m.g =							158.70
							mca 1045,25

SUPERFICE COPERTA

$m_q 160,35 + 6,65 \text{ (SALZI 1° PIANO)} = m_q 167$

SOSPESO

1 SOLUZIONE

SADA	ORIGNOVO LA SPIZIA tel. 66405	PLANIMETRIA TAVOLA VOLUMI	TAV. n. 1	ACC.
	Loc. CARRARA prop. BIANCHI ANGELO GUARDINI MARCO	VIA S. CROCE 10 ROCCATAPIAZZA	data 9.27.76	20.10.76