

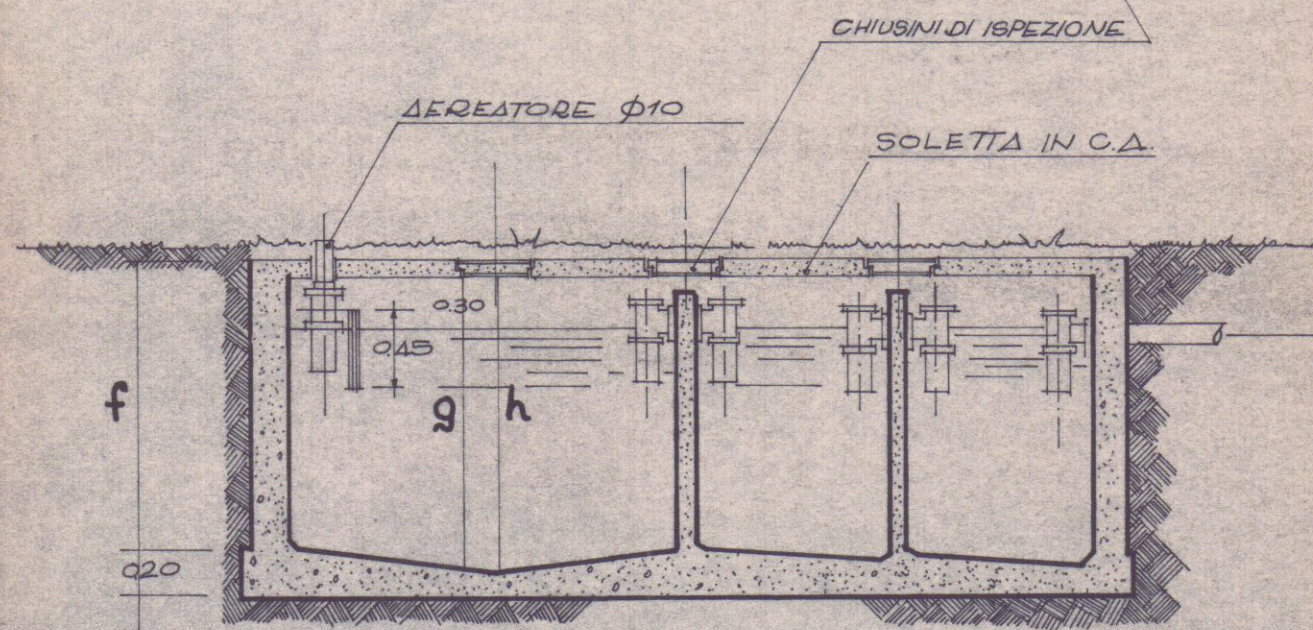
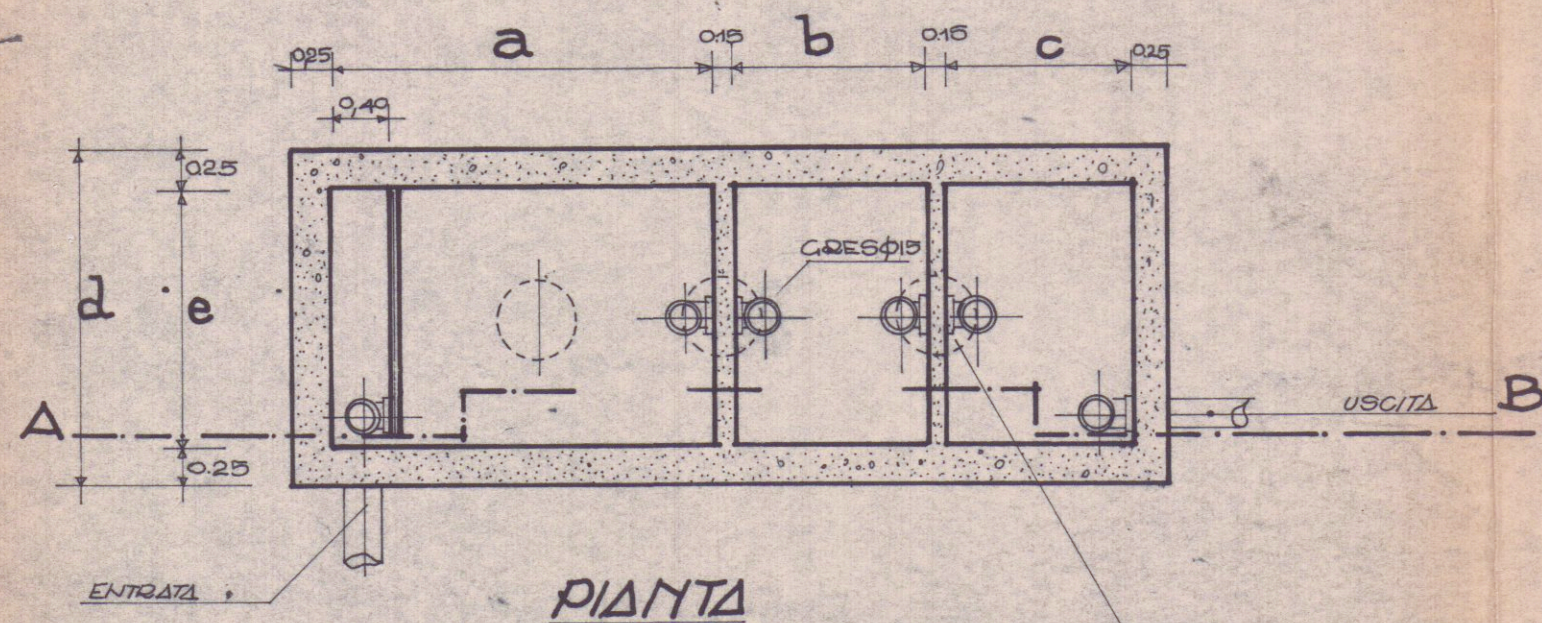


FOSSA SETTICA A TRE CAMERE

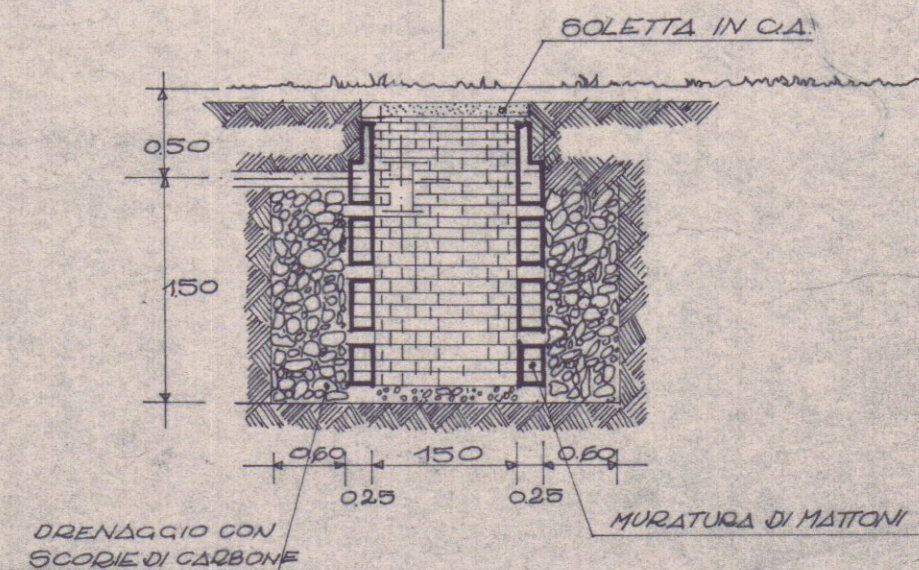

SEZIONE A-B

POZZO PERDENTE

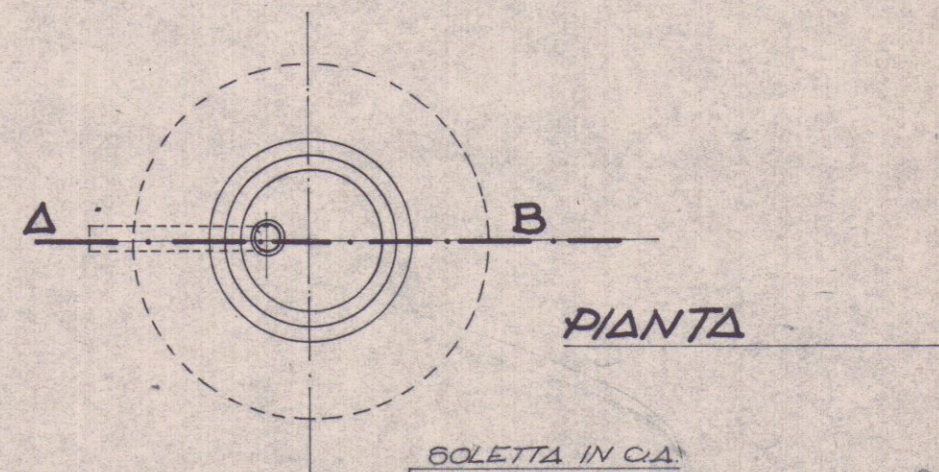

SEZIONE

TAVOLA

N°

8

DIMENSIONI DELLA FOSSA SETTICA	NUMERO DI PERSONE SERVITE						
	1-3	4-10	11-20	21-30	31-40	41-50	51-60
a = LUNGHEZZA 1ª CAMERA	1.85	2.15	2.50	2.75	2.90	3.05	3.20
b = " 2ª "	0.70	0.85	1.00	1.15	1.20	1.30	1.40
c = " 3ª "	0.70	0.85	1.00	1.15	1.20	1.30	1.40
d = LARGHEZZA COMPLESSIVA FOSSA	1.20	1.35	1.60	1.75	1.80	1.85	1.95
e = " UTILE CAMERA	0.75	1.10	1.25	1.40	1.45	1.50	1.60
f = ALTEZZA ESTERNA FOSSA	1.60	1.60	1.60	1.75	1.80	1.85	1.85
g = ALTEZZA LIQUIDO	1.20	1.20	1.20	1.30	1.35	1.40	1.45
h = " UTILE FOSSA	1.50	1.50	1.50	1.60	1.65	1.70	1.75

TIPO DI FOSSA PRESCELTA