


**COMPUTO SUPERFICI E VOLUMI**


B	A	C
Sup. Coperta = 13,25 mq. H. min = 4,72 mt. H. max = 5,51 mt. Vol. = 67,77 mc.	Sup. Coperta = 133,50 mq. H. = 7,62 mt. Vol. = 1.017,27 mc.	Sup. Coperta = 54,66 mq. H. = 3,93 mt. Vol. = 214,81 mc.

Superficie Loto  
Mappe 106 = 720 mq.


Sup. Coperta = 15,39 mq. H. = 2,20 mt. Vol. = 33,85 mc.
---

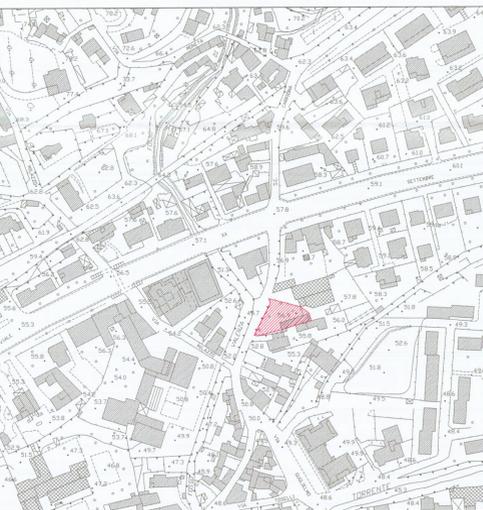


STRALCIO AEROFOTOGRAMMETRICO  
scala 1:2000

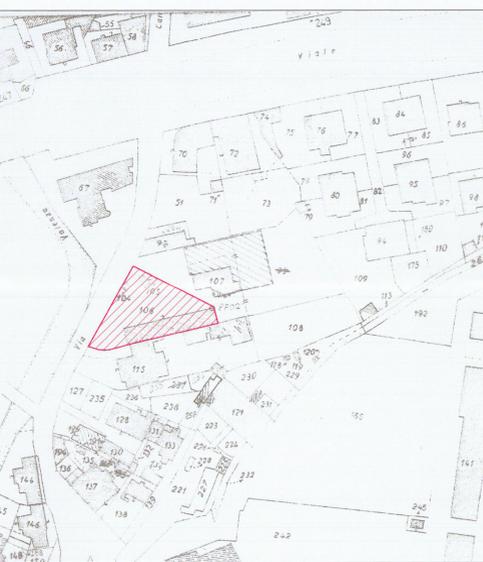


STRALCIO CATASTALE  
FG. 53 MAPP. LE 106  
scala 1:1000

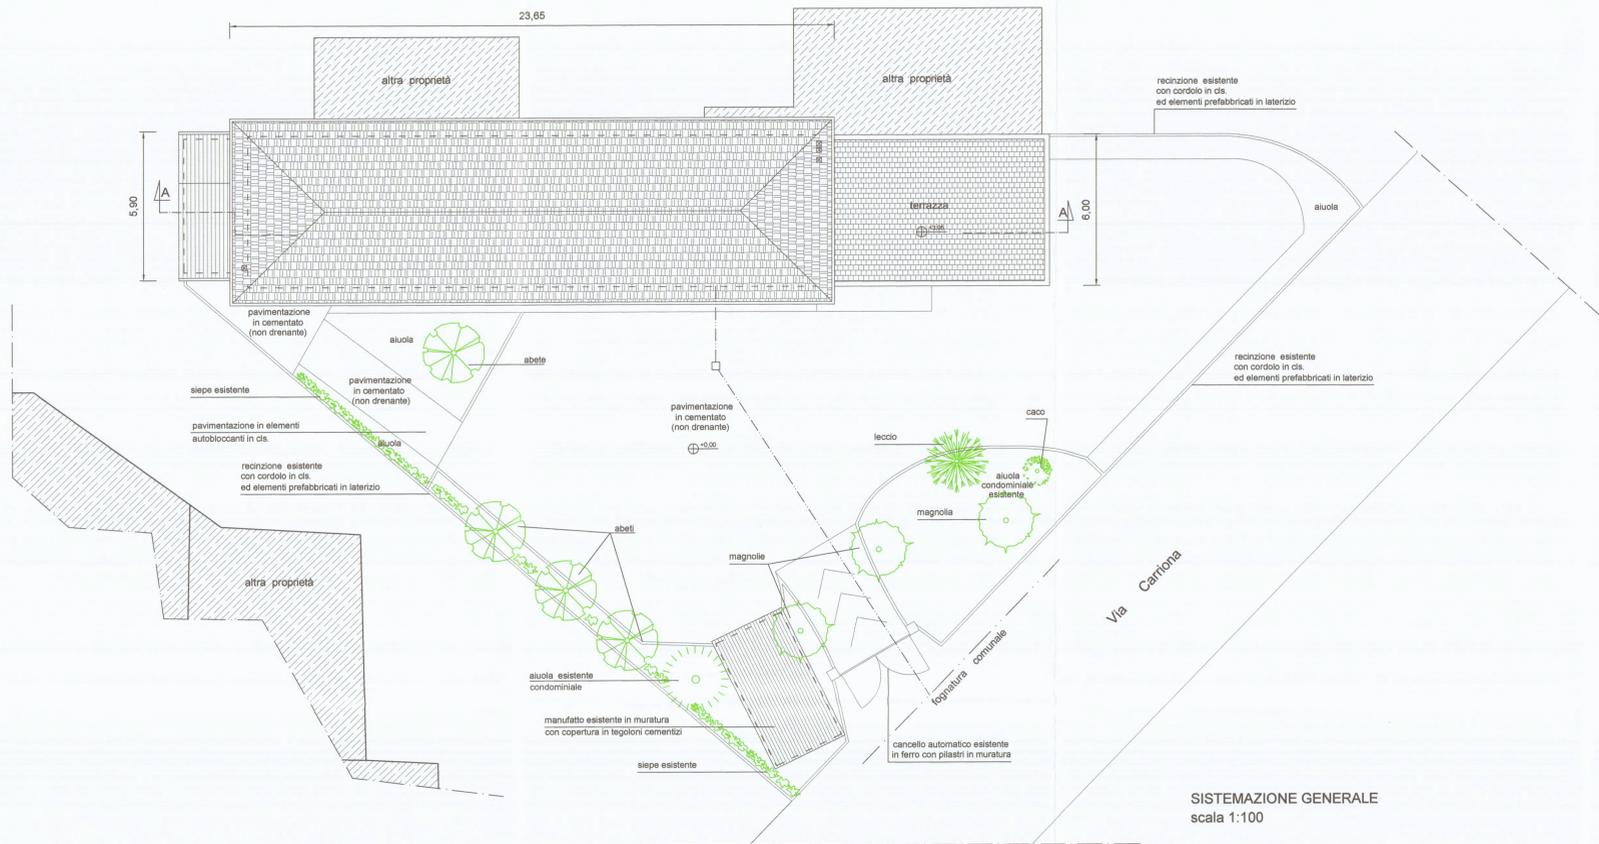

SISTEMAZIONE GENERALE  
scala 1:100

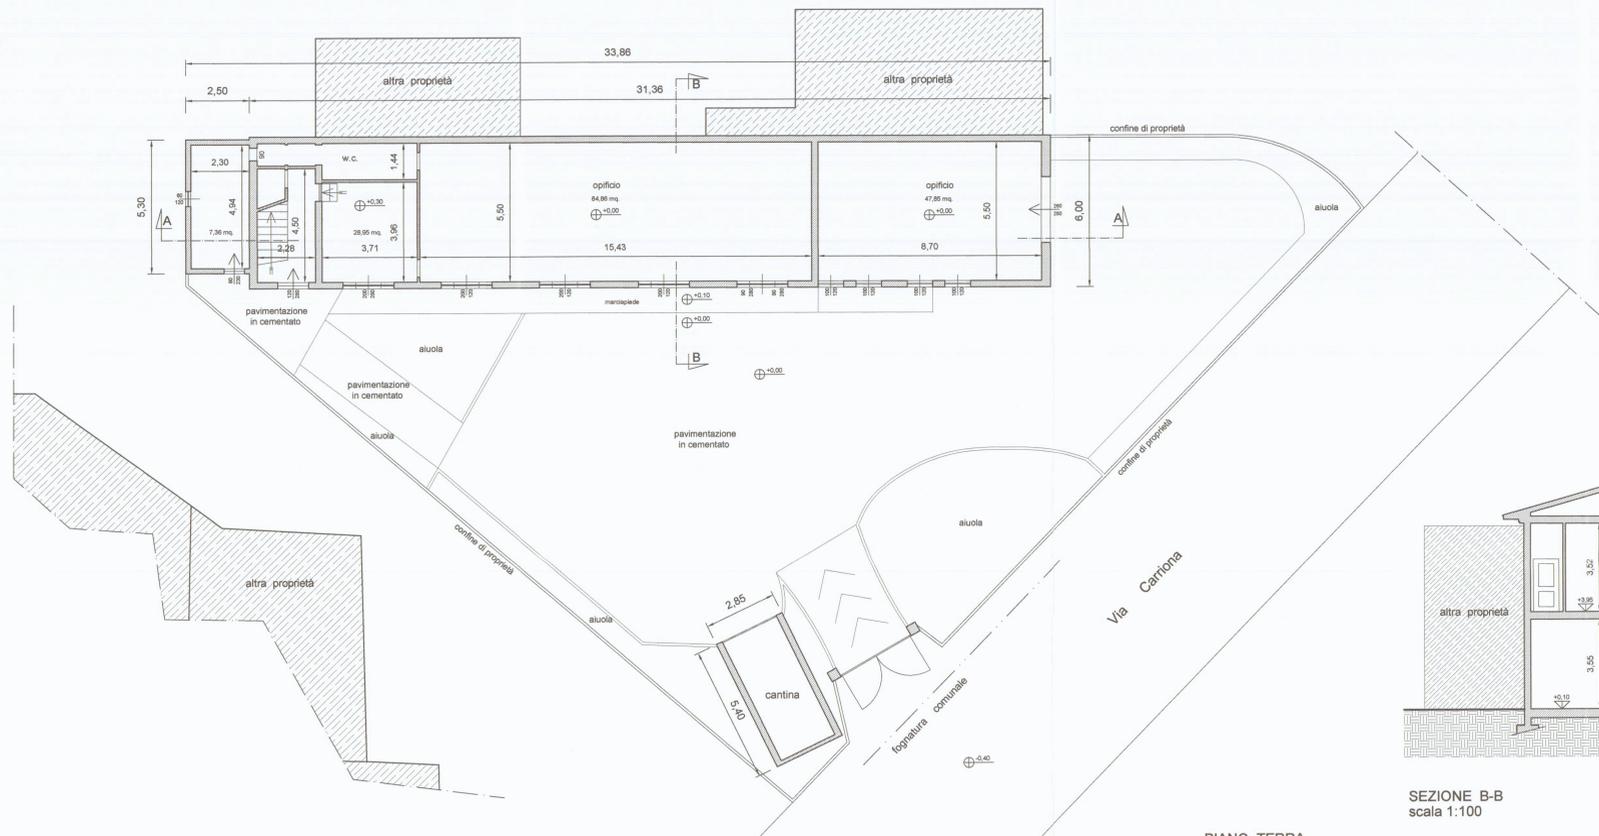


PIANO TERRA  
scala 1:100

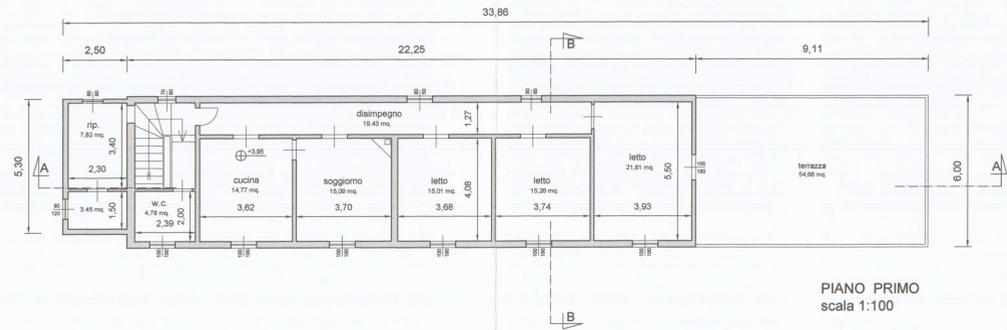


PIANO PRIMO  
scala 1:100




PROSPETTO NORD  
scala 1:100

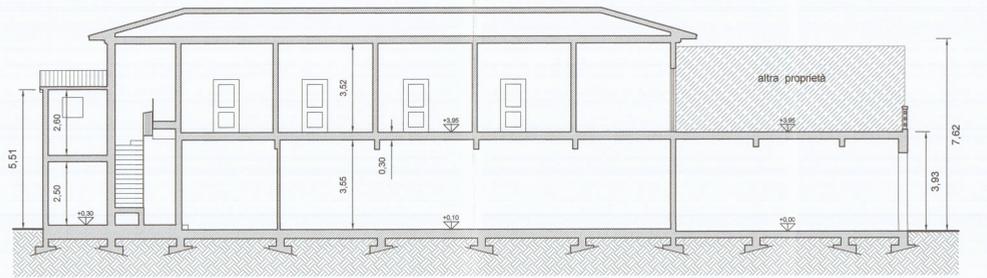


SEZIONE A-A  
scala 1:100

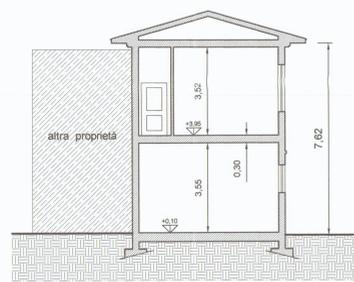

SEZIONE B-B  
scala 1:100

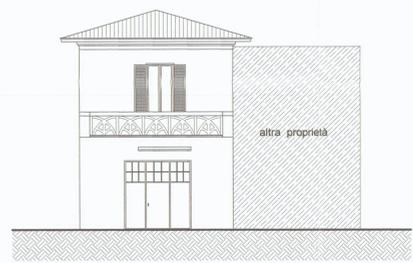

PROSPETTO OVEST  
scala 1:100

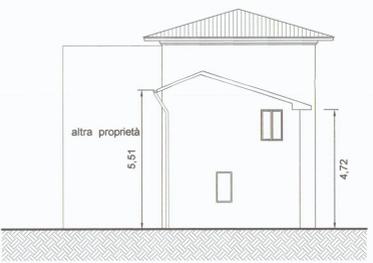

PROSPETTO EST  
scala 1:100