


ZANZANA (U) E.M.C.A




APPROVATO
MATERIA CONTROLLATO
IN PRODOTTO


Approvato dal Sindaco alla condizione
Indicata nella Concessione del 12 FEB. 1982
del L. M. CAPO

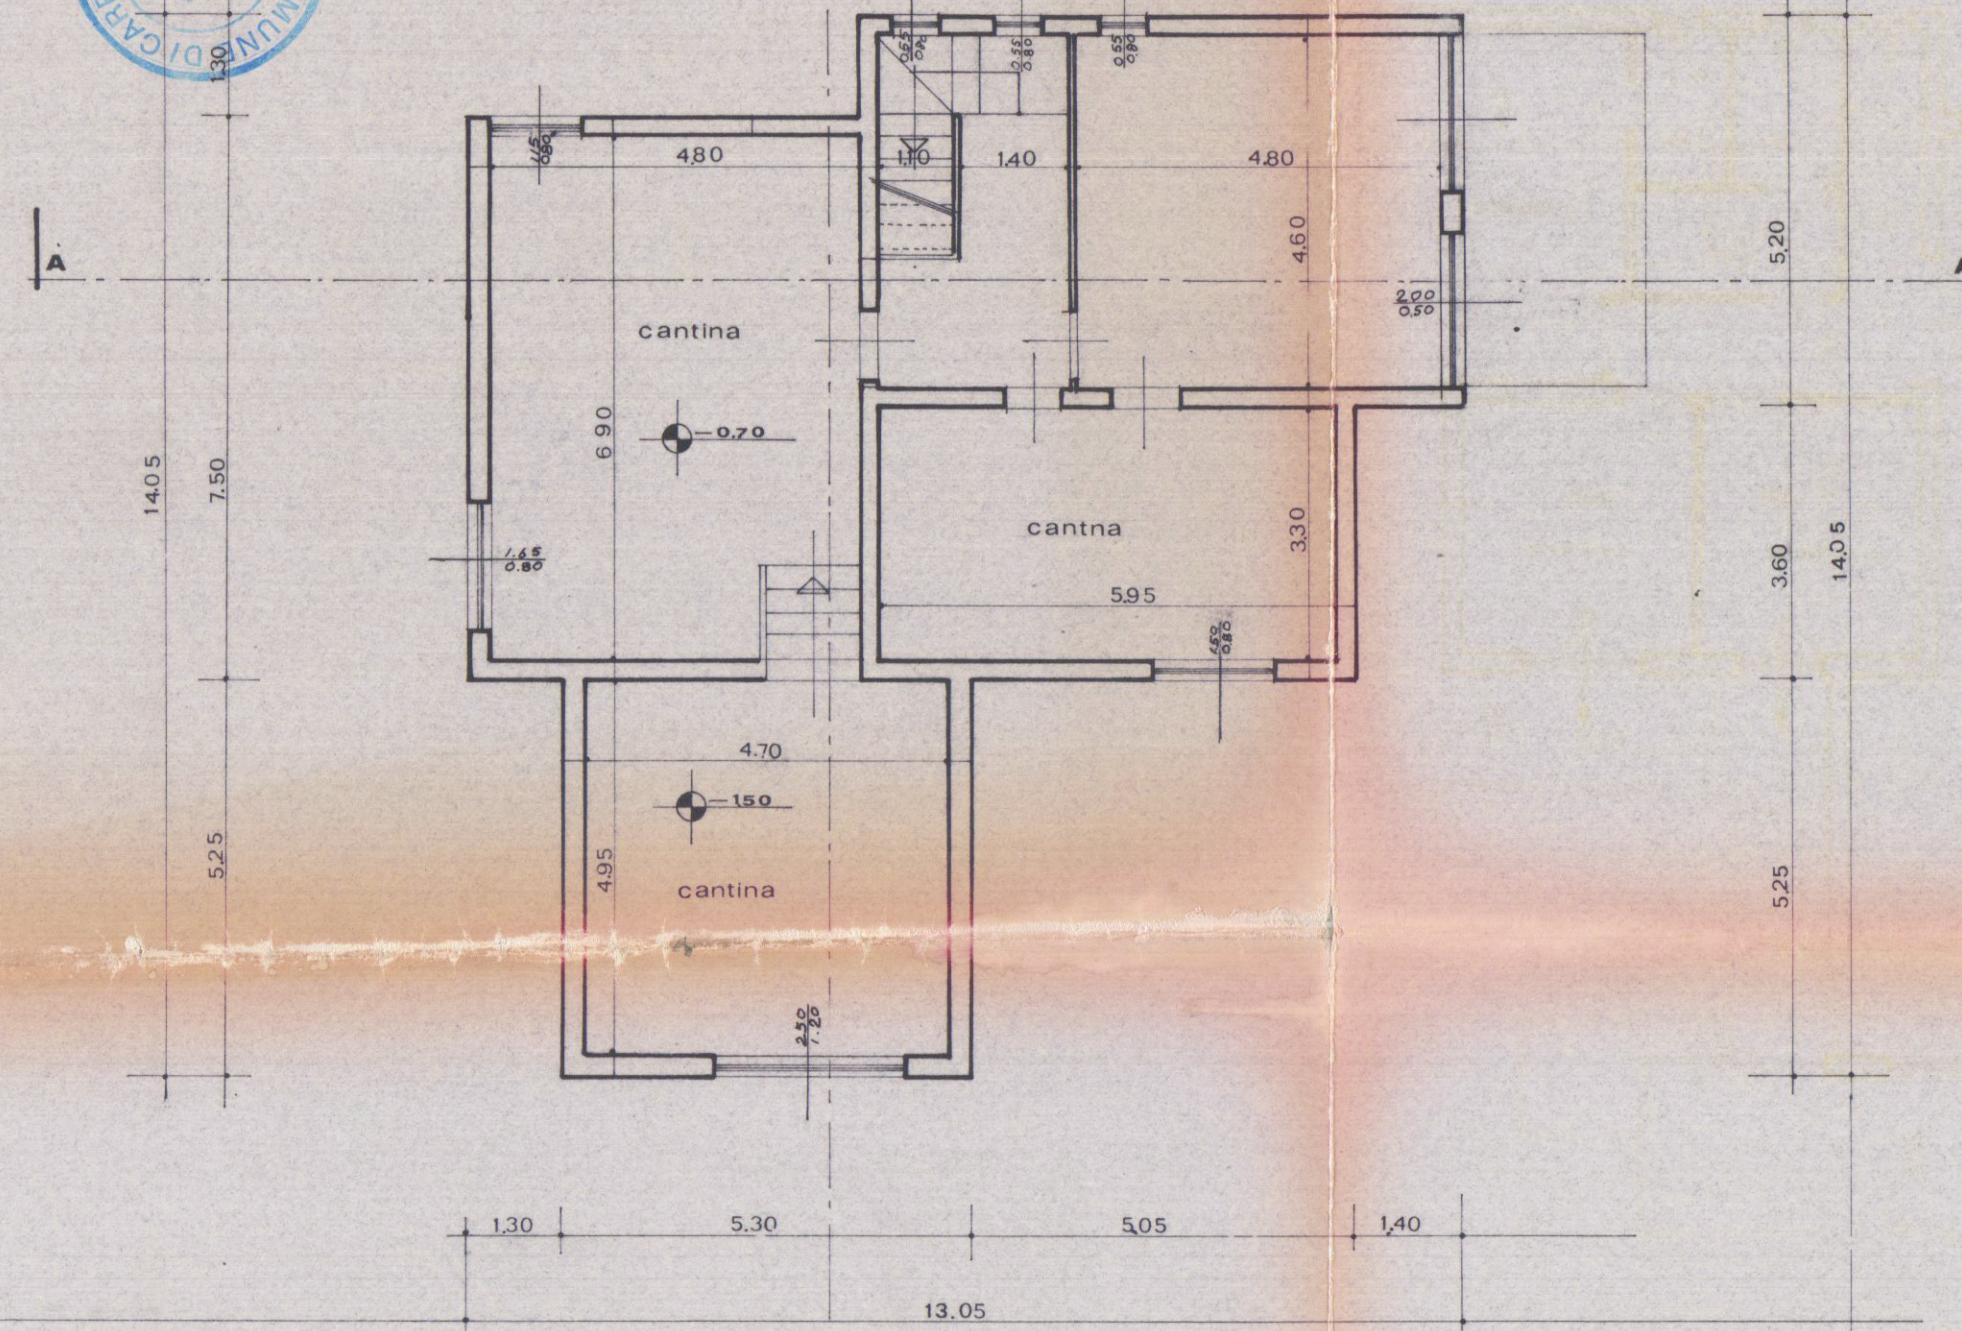

PIANTA SCANTINATO

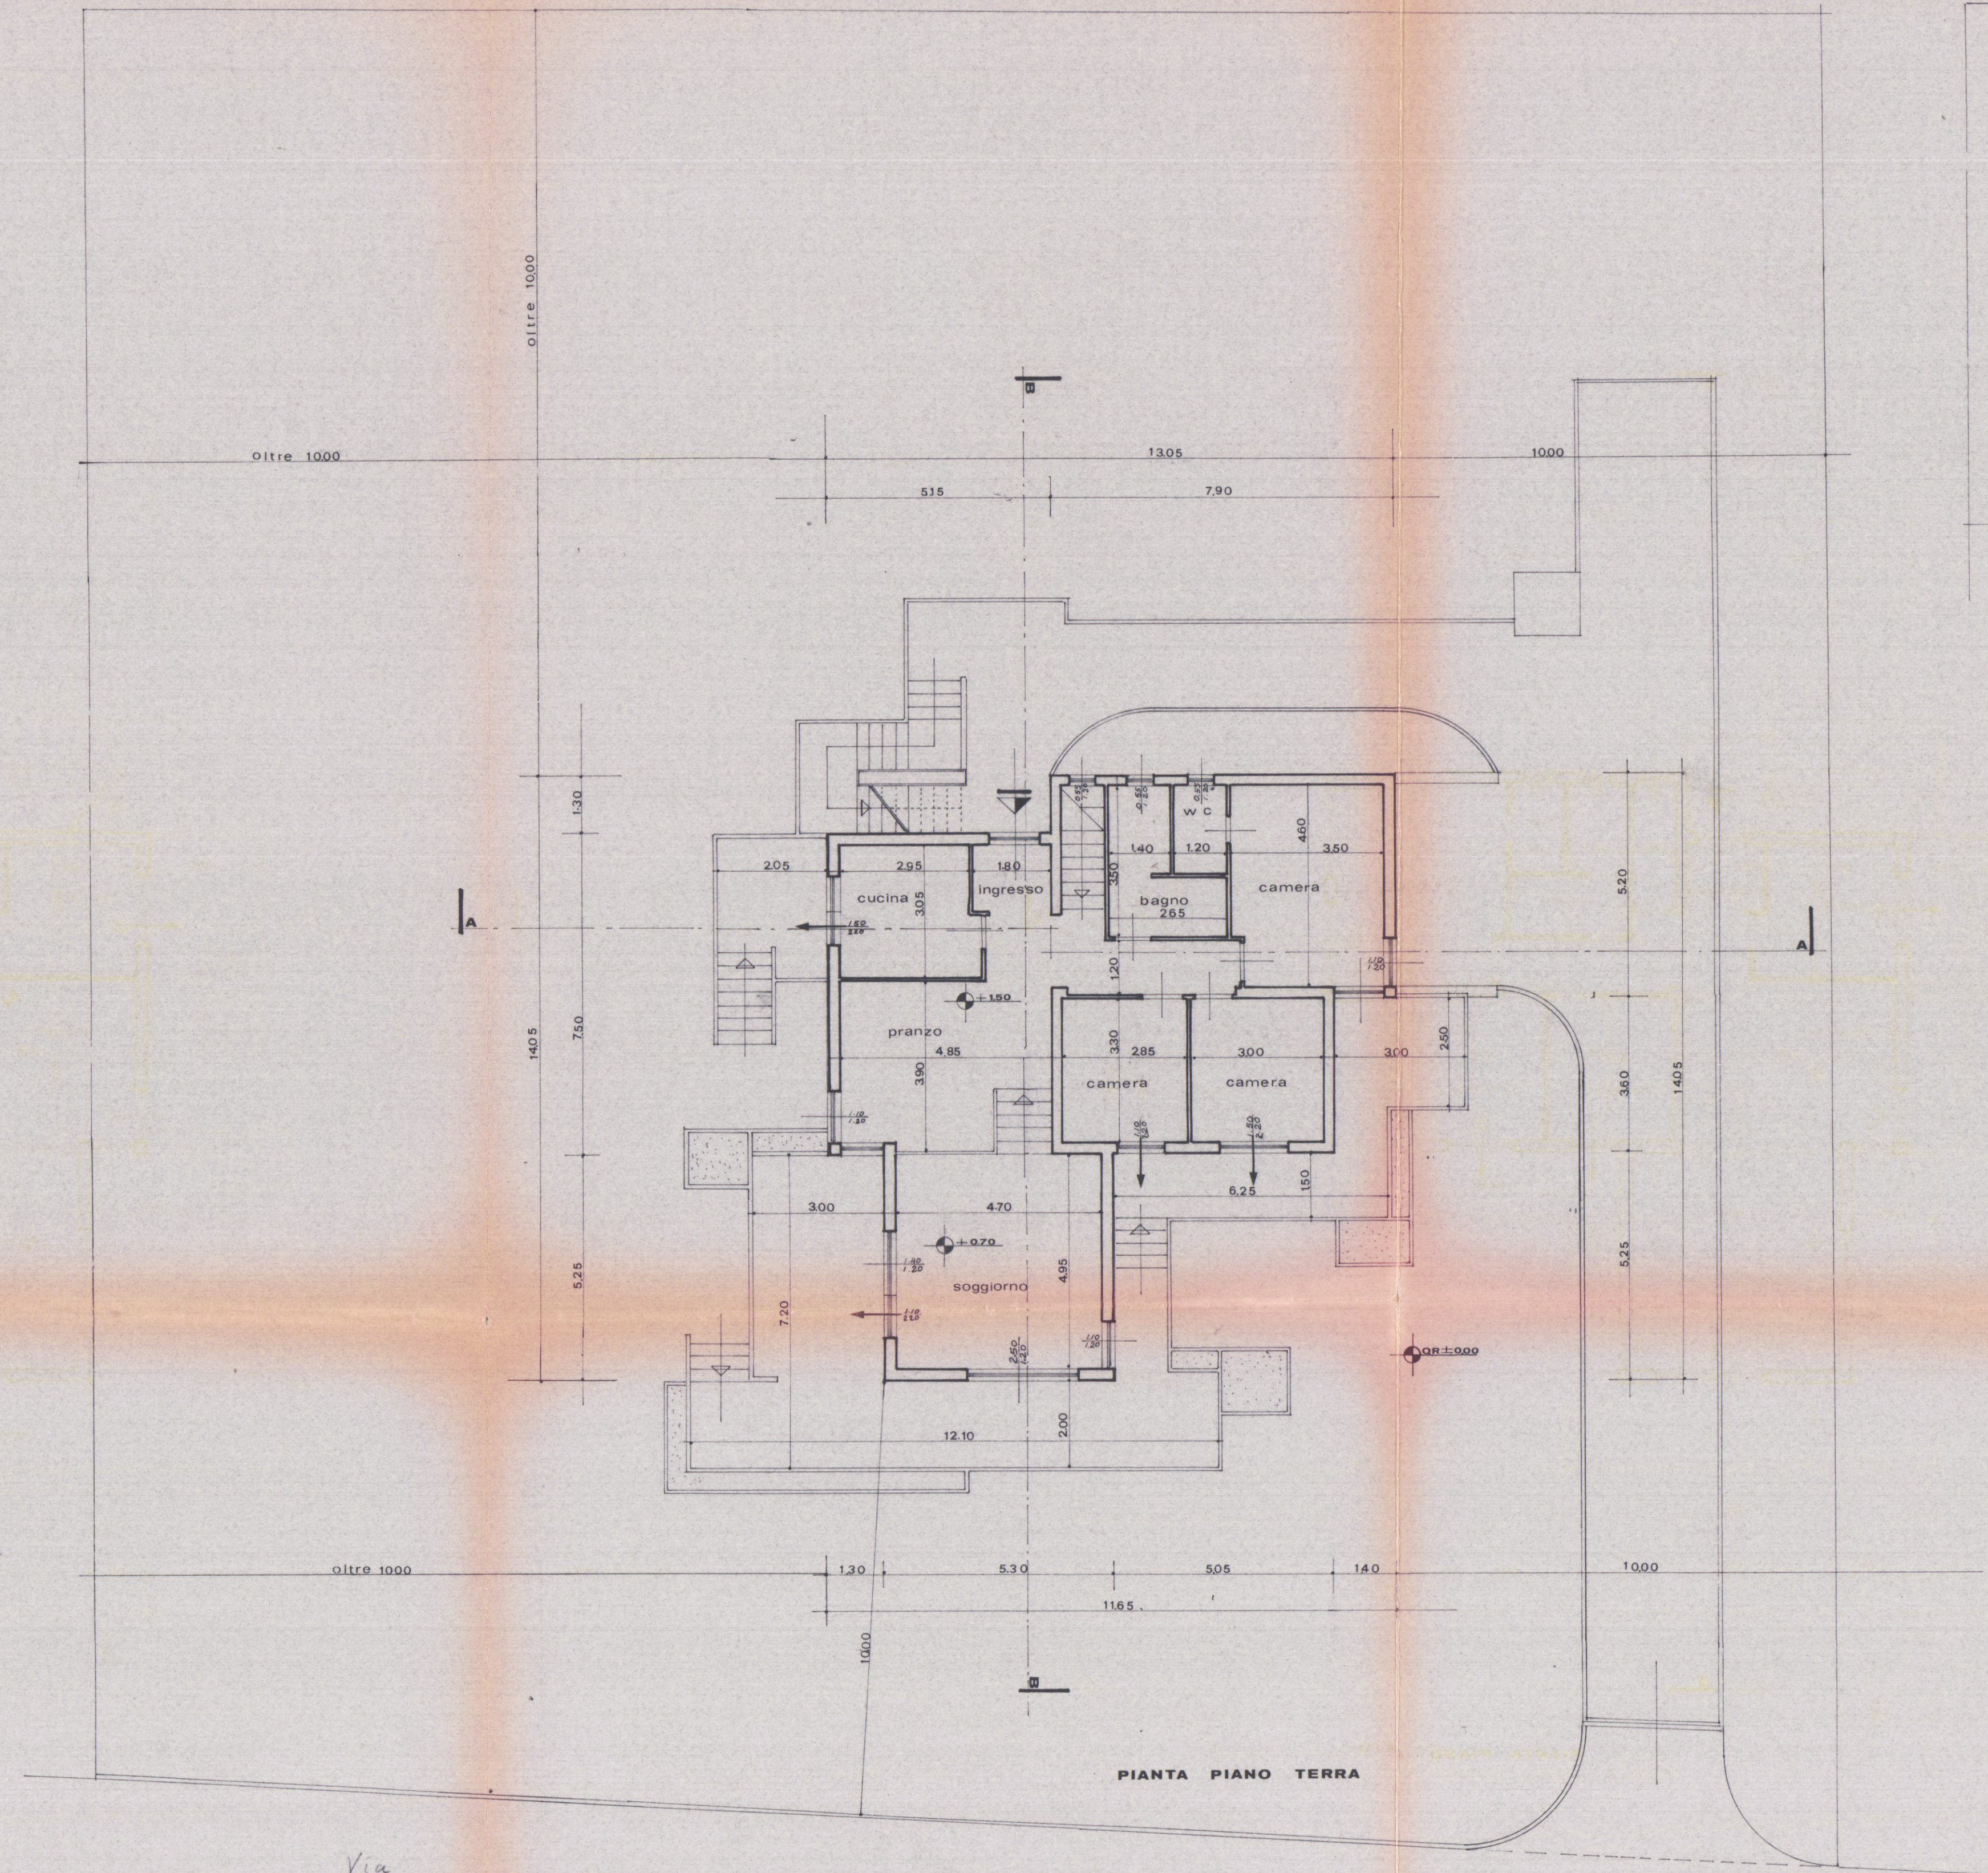


PIANTA PIANO TERRA

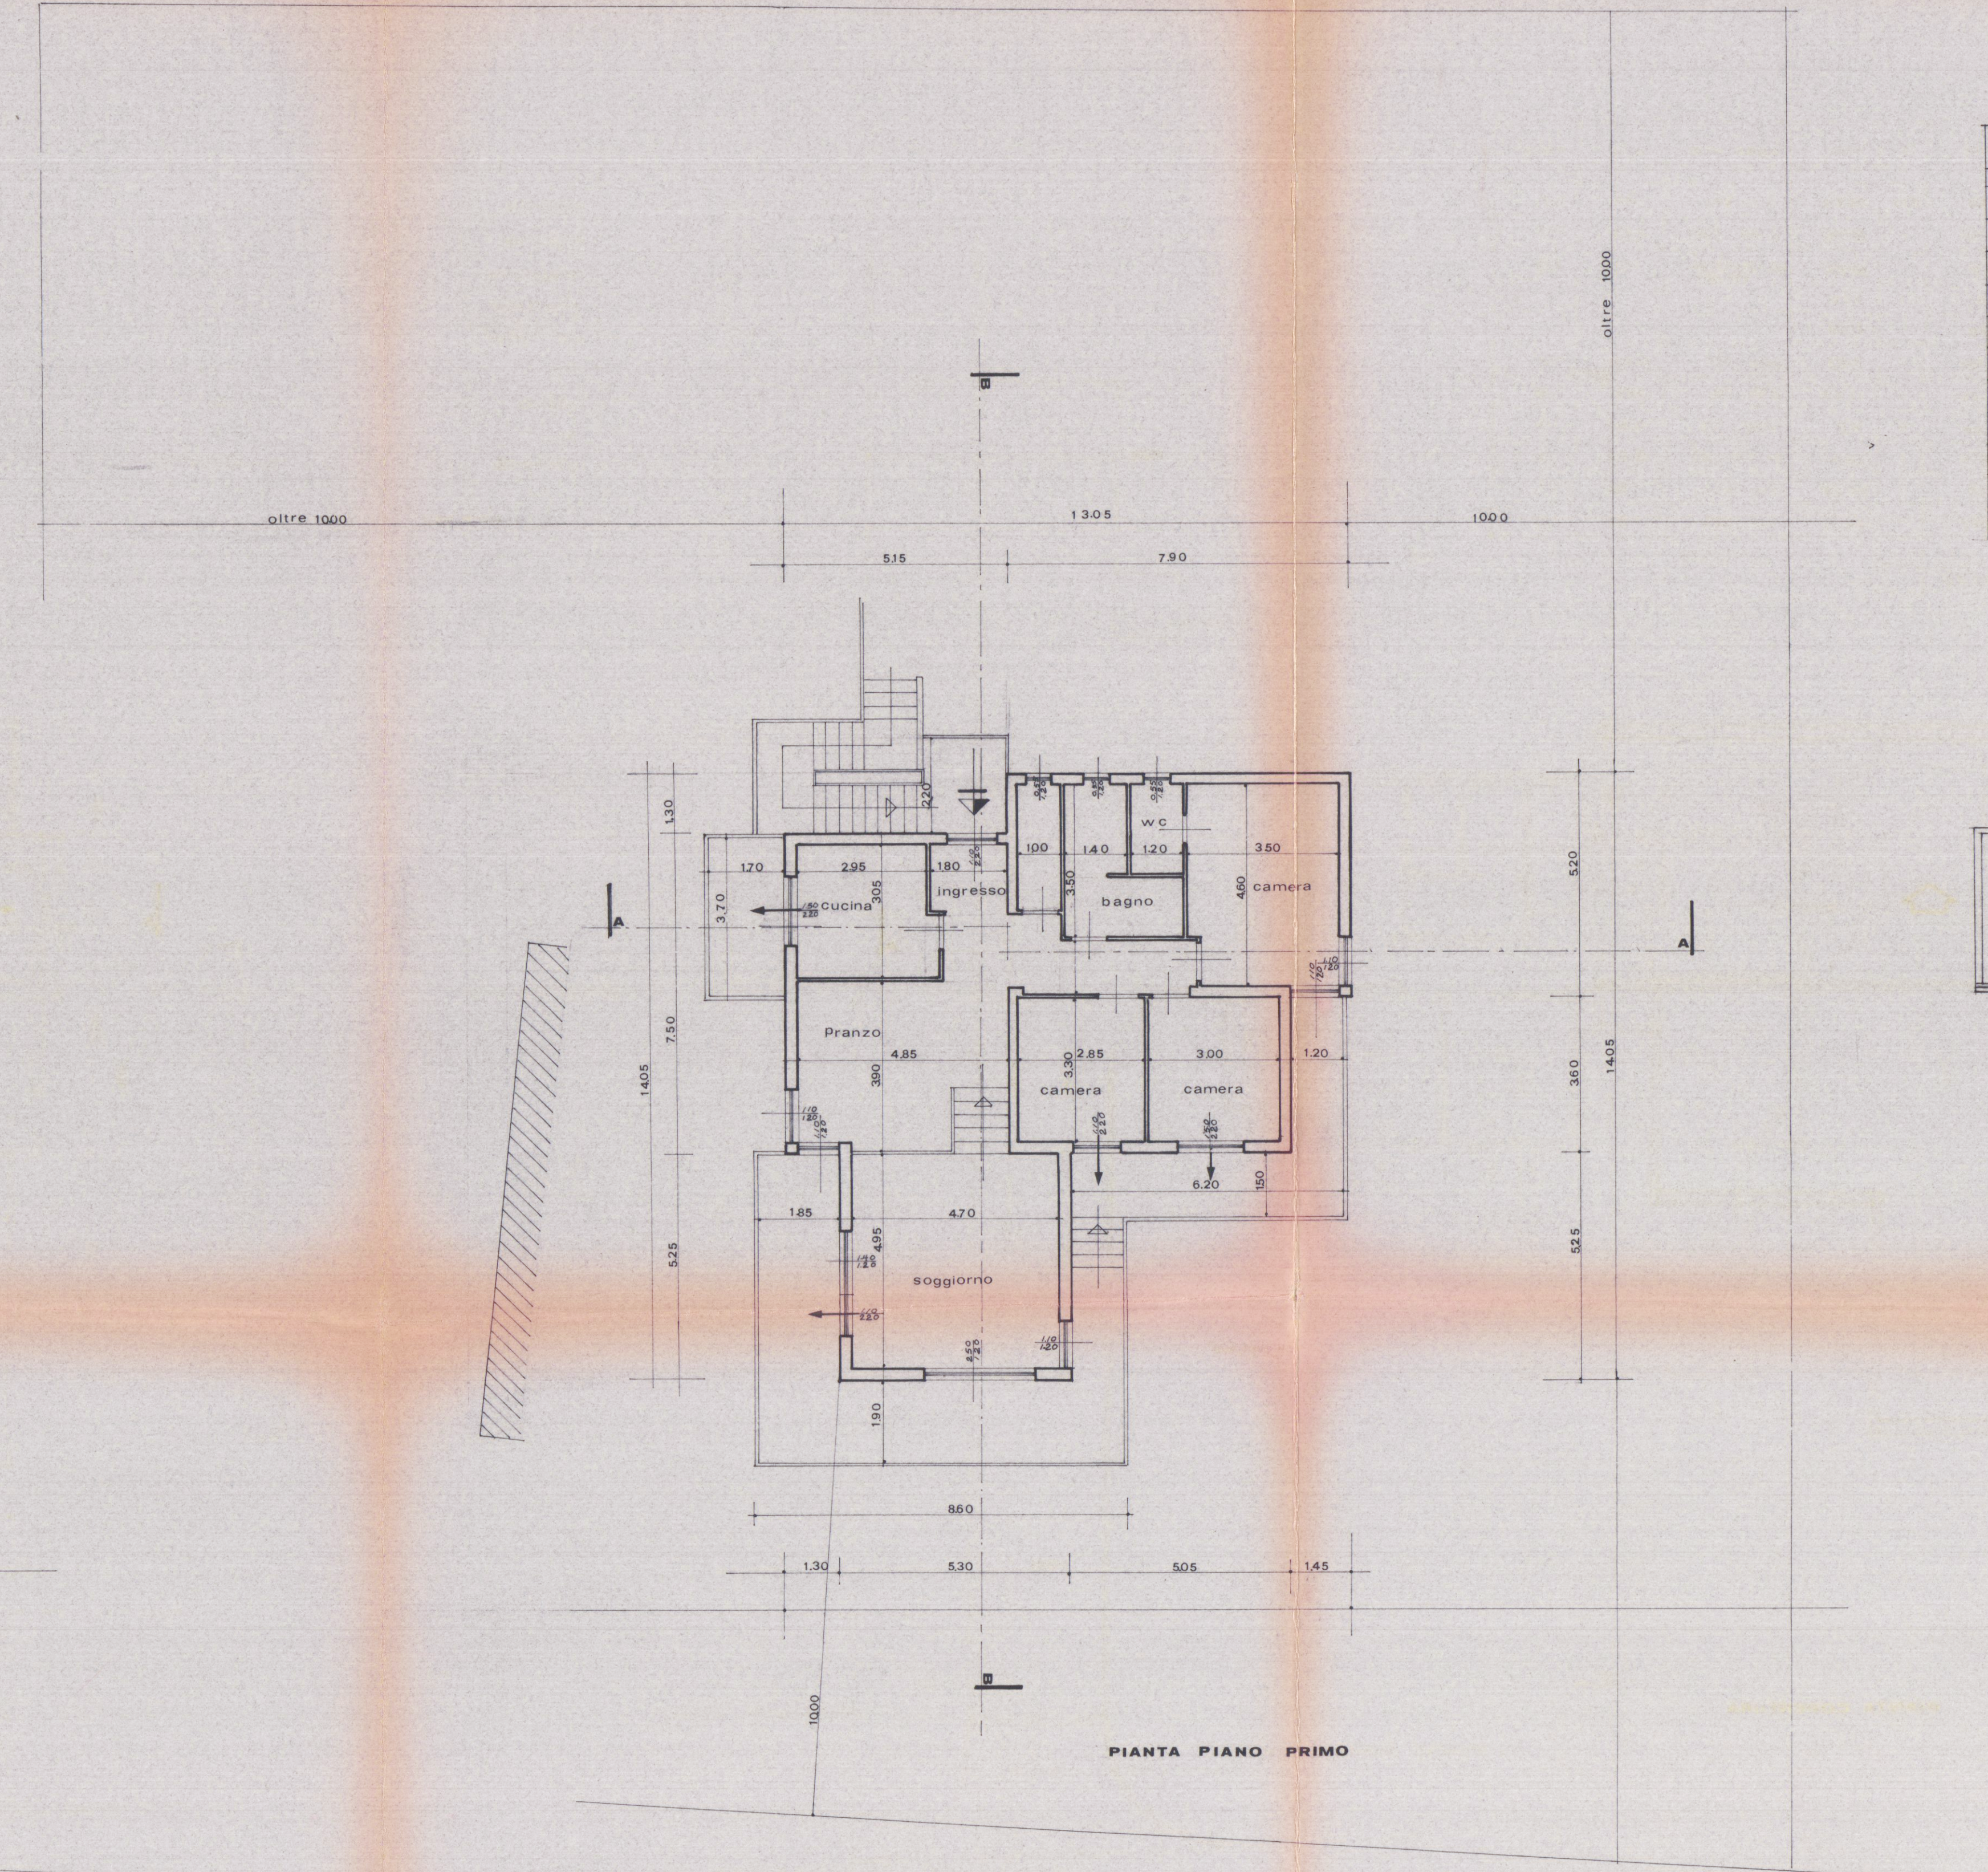

PIANTA PIANO PRIMO

	dimens.	mq	h	mc	aperture	mq	rapp.
CUCINA	2.95.3.05 + 1.40x0.5	3.98	2.70	25.43	1.10.1.20	1.38	1/7
PRANZO	3.90.4.85	18.92	"	51.05	2.10.1.20	2.64	1/7
SOGGIORNO	4.95.4.70	23.27	"	62.88	1.00.1.20 + 1.00.2.00 + 1.00.1.20	7.10	1/3
INGRESSO	1.80.1.50	2.70	"	7.29			
CORRIDOIO	1.40.1.50 + 1.20.1.80 + 1.00.1.20	7.98	"	21.55			
RIPO.	1.00.2.80	2.80	"	7.83	0.85.1.20	0.66	1/4
BAGNO	2.65.1.30 + 2.20.1.40	6.53	"	17.63	0.55.1.20	0.66	1/8
W.C.	1.15.2.00	2.30	"	6.21	0.55.1.20	0.66	1/3
CAMERA	4.60.3.50	16.10	"	43.47	2.10.1.20	2.64	1/6
"	3.00.3.30	9.90	"	26.73	1.10.2.20	1.32	1/7
"	2.85.3.50	9.91	"	25.41	1.10.2.20	1.32	1/7
		109.43					

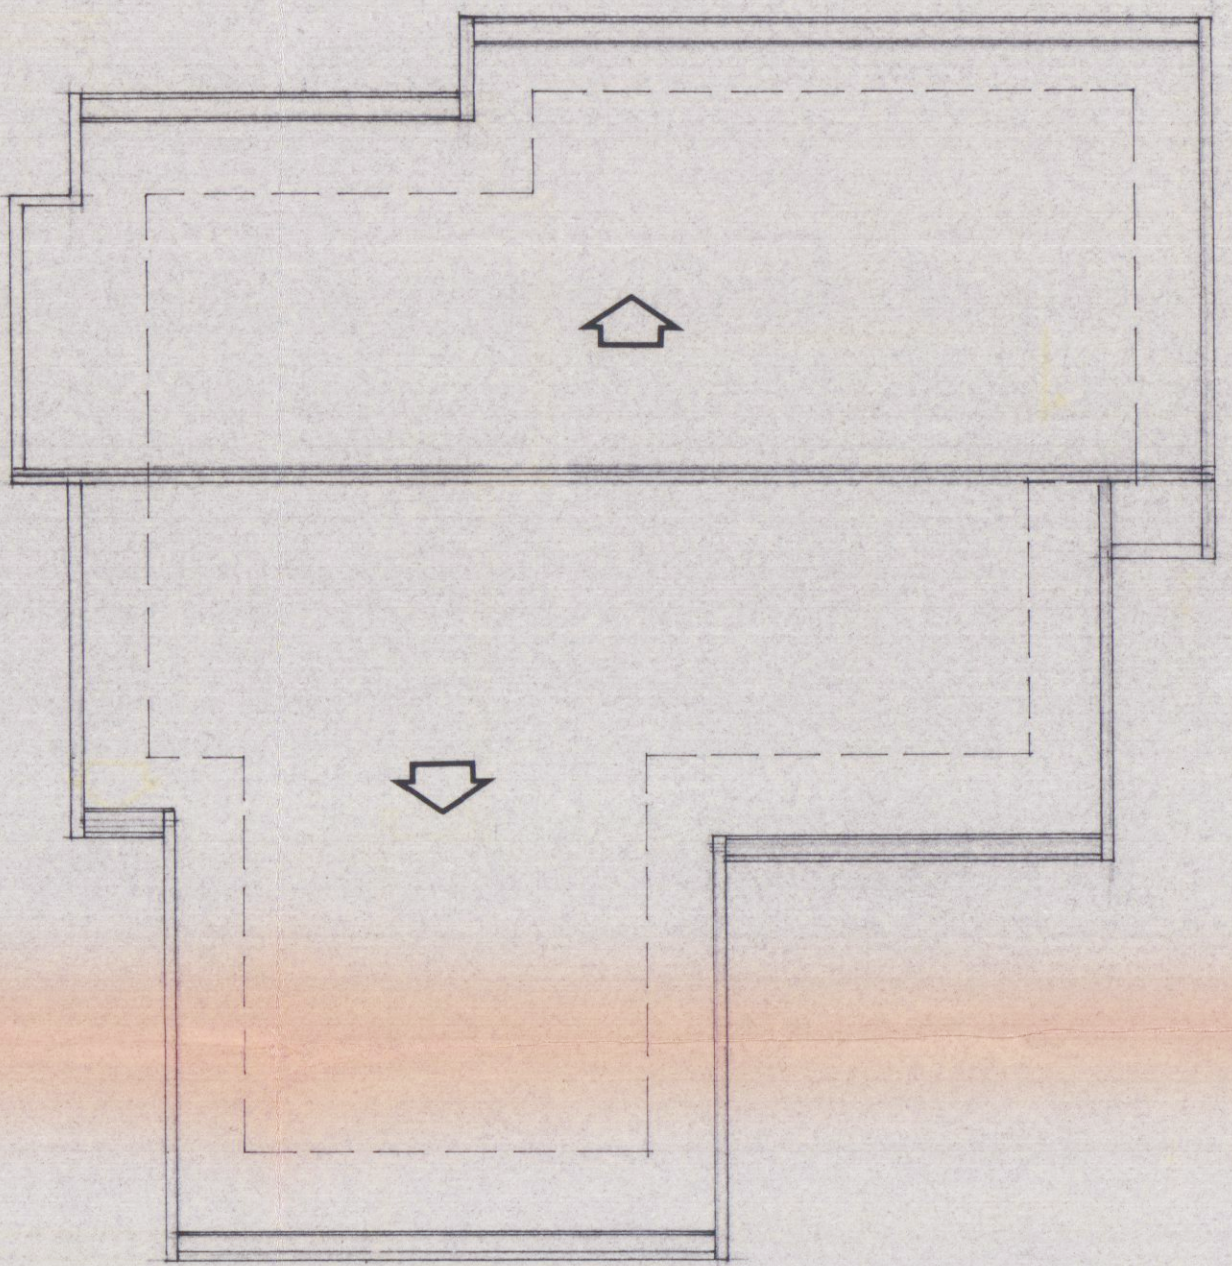

PIANTA COPERTURA