


1)

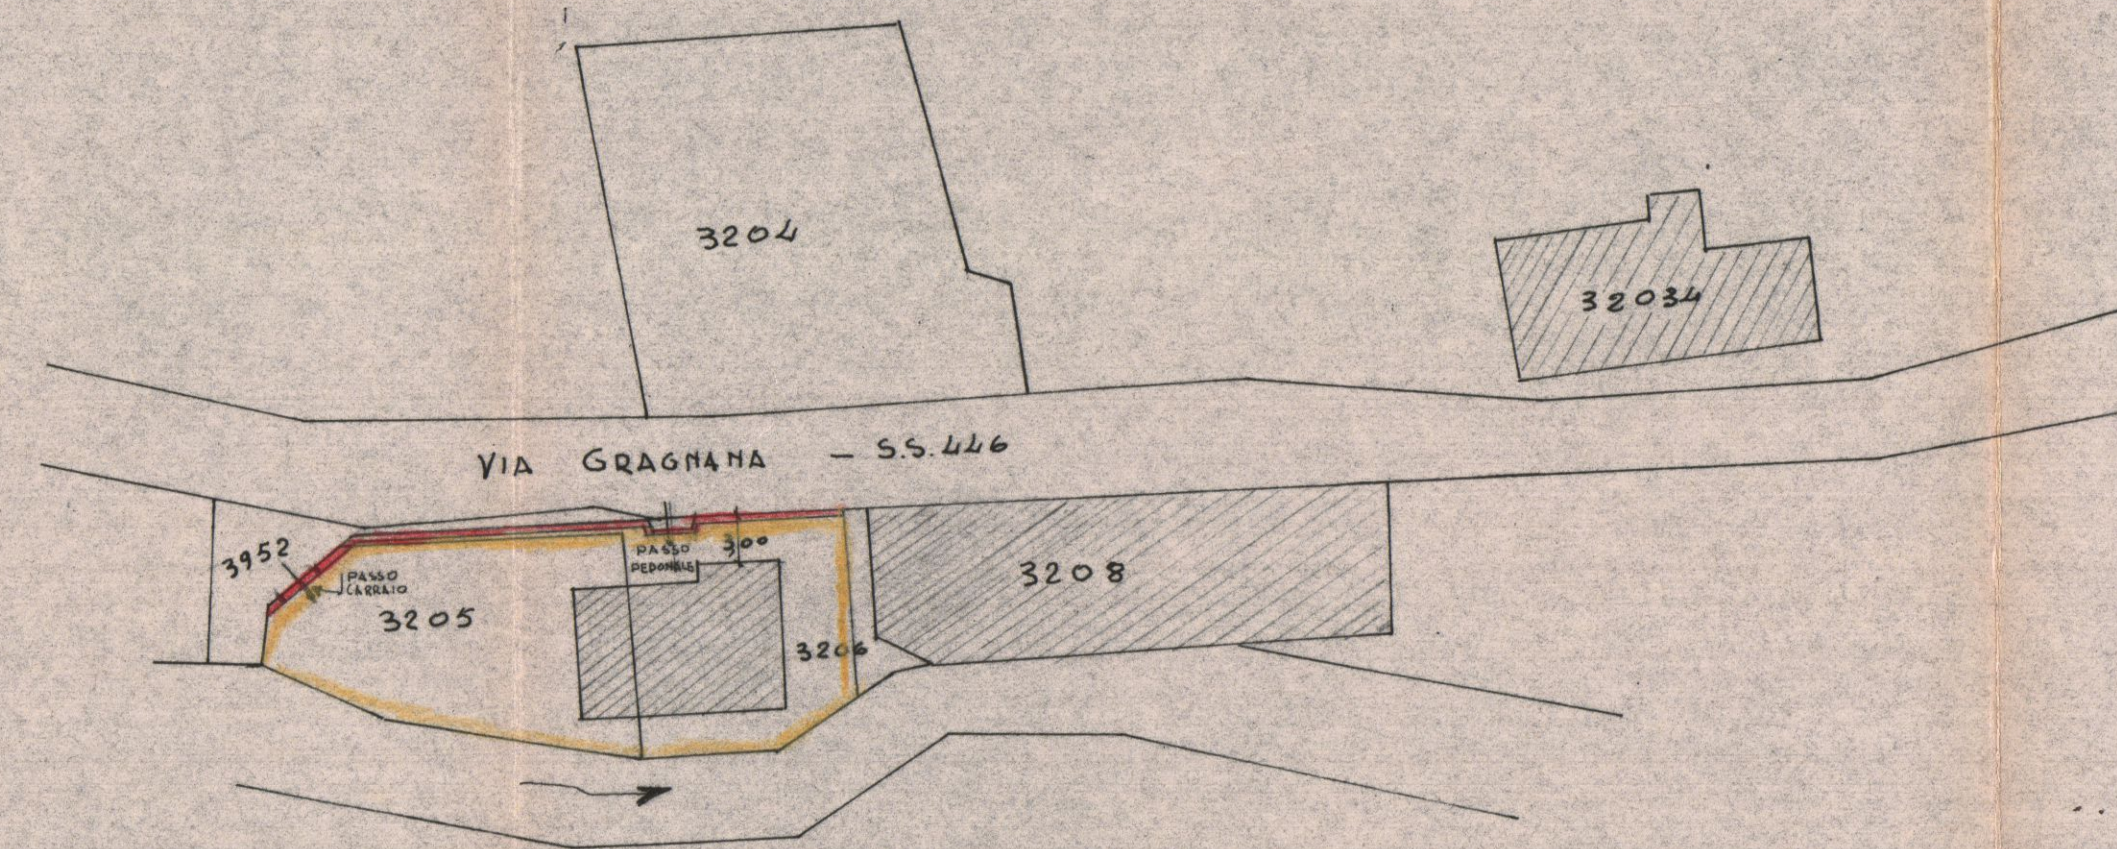


Alto Fortuna

SCALE 1:500



Technical drawing of a window and door assembly. The drawing shows a cross-section of the assembly. On the left, there is a window with a grid pattern. To its right is a door with a grid pattern. Further right is another window with a grid pattern. The assembly is shown in a perspective view, with a base and a top. Dimensions are indicated: 180 and 130 for the height of the window, and 950 for the height of the door. The drawing is labeled 'Fig. 1' and 'Fig. 2'.


PIANTA

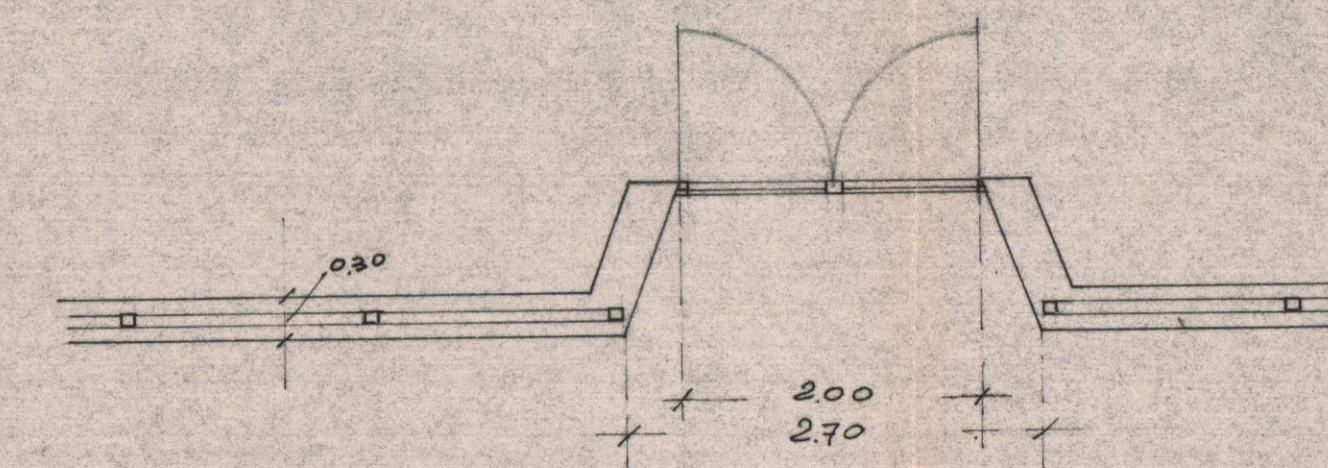


VIA GRAGNANA - S.S. 446

Scala 1:500

FRONTE INGRESSO LARRAIO

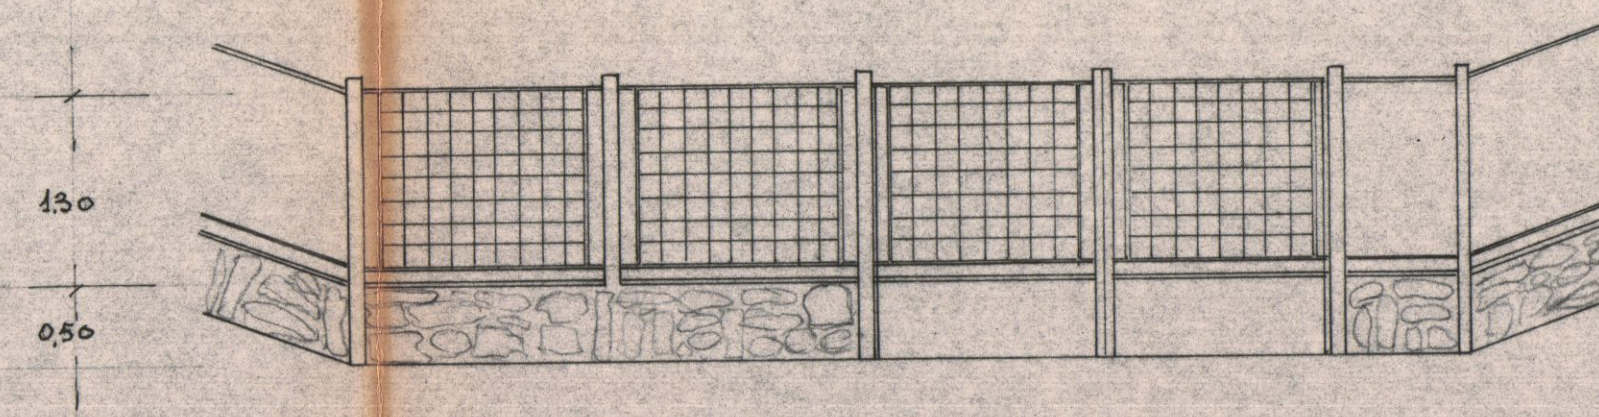

PIANTA

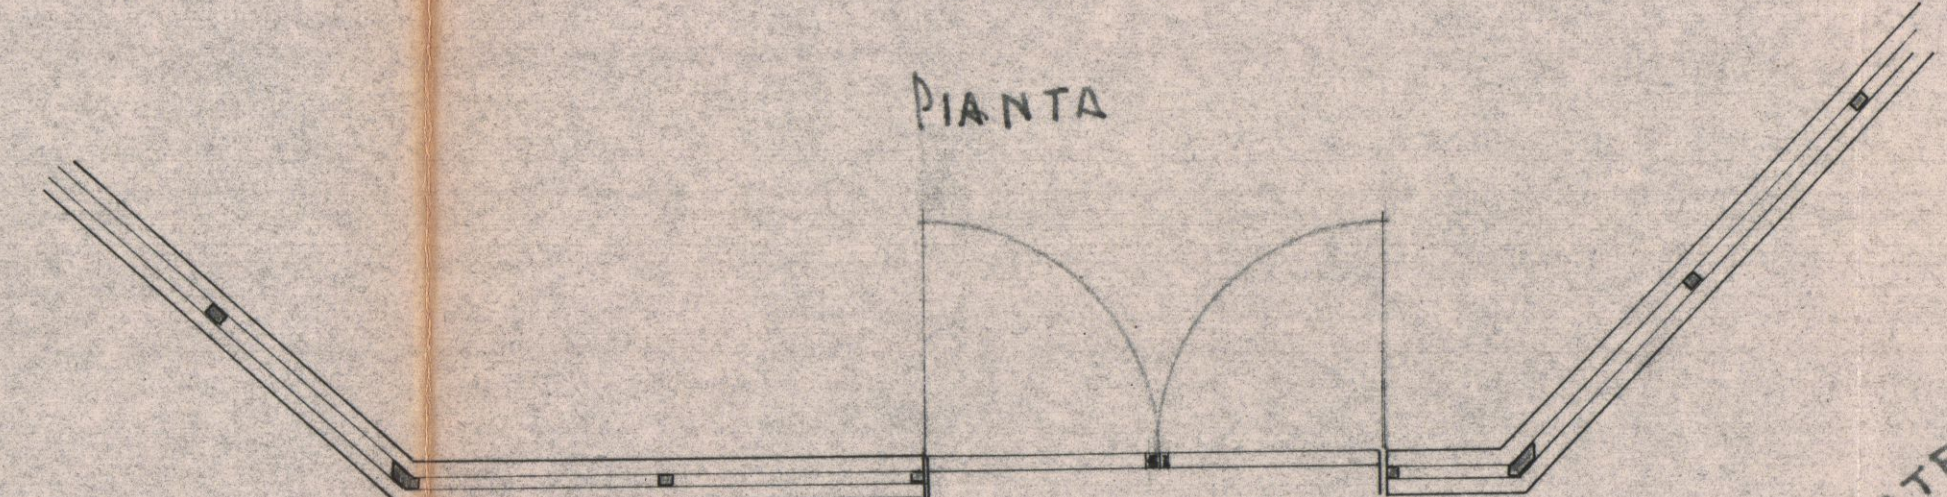

VIA GRAGNANA - S.S. 4

ACCESSO (ARRAIO ESISTENTE)  
n° 3952

no 3952