

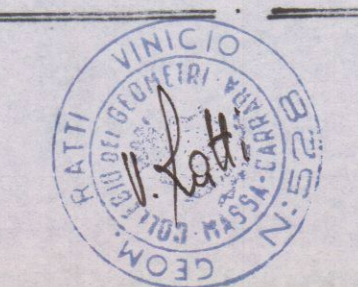
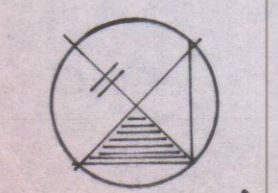


Foglio	= 97 -
Mapp.	65 - 66
Scala	= 1 : 1000


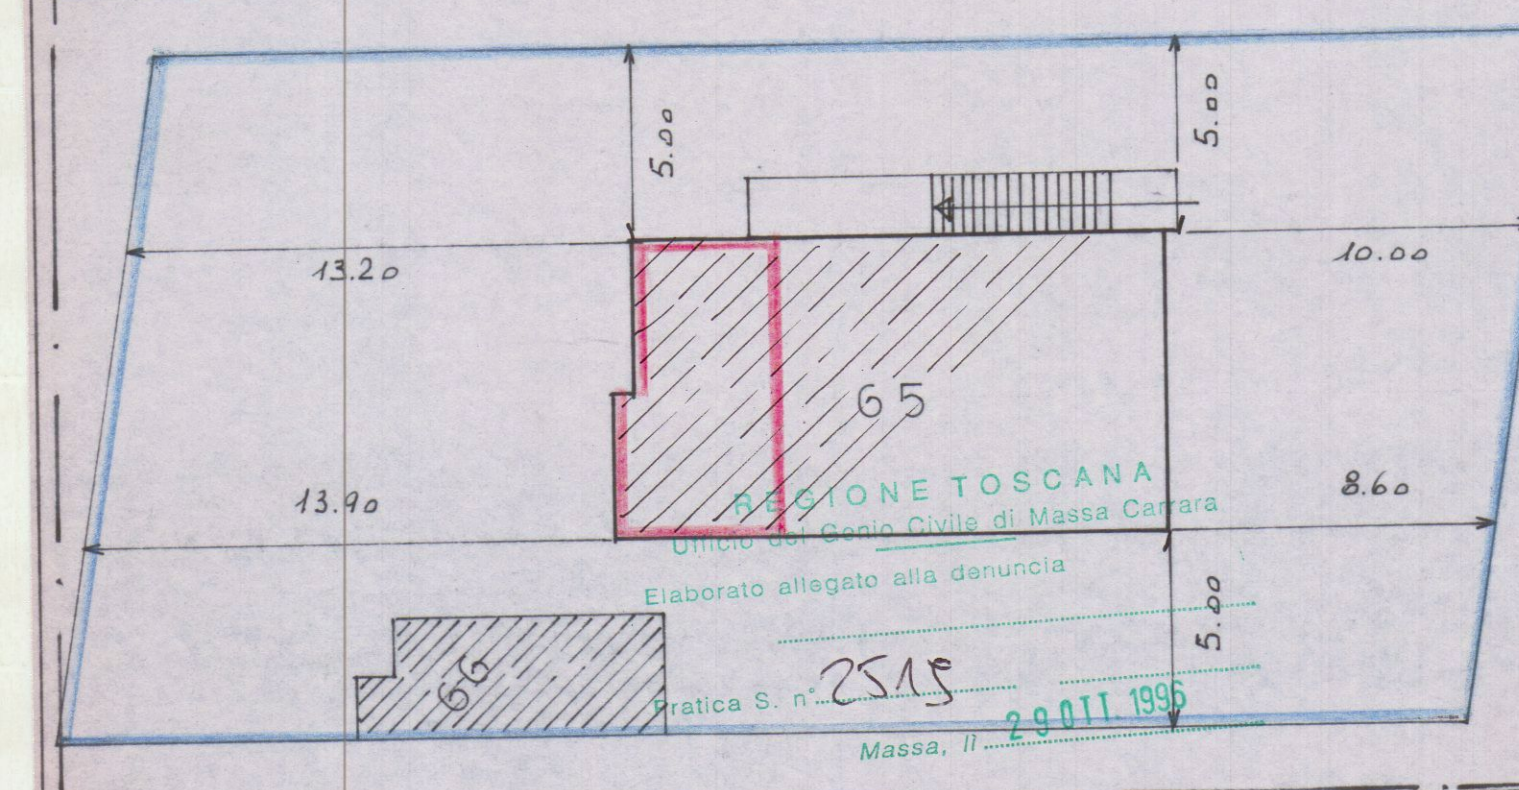


SUPERFICIE E VOLUME


$$m. 4.00 \times 8.00 = mg. 32.00 \times h. 3.00 = mc. 96.00$$

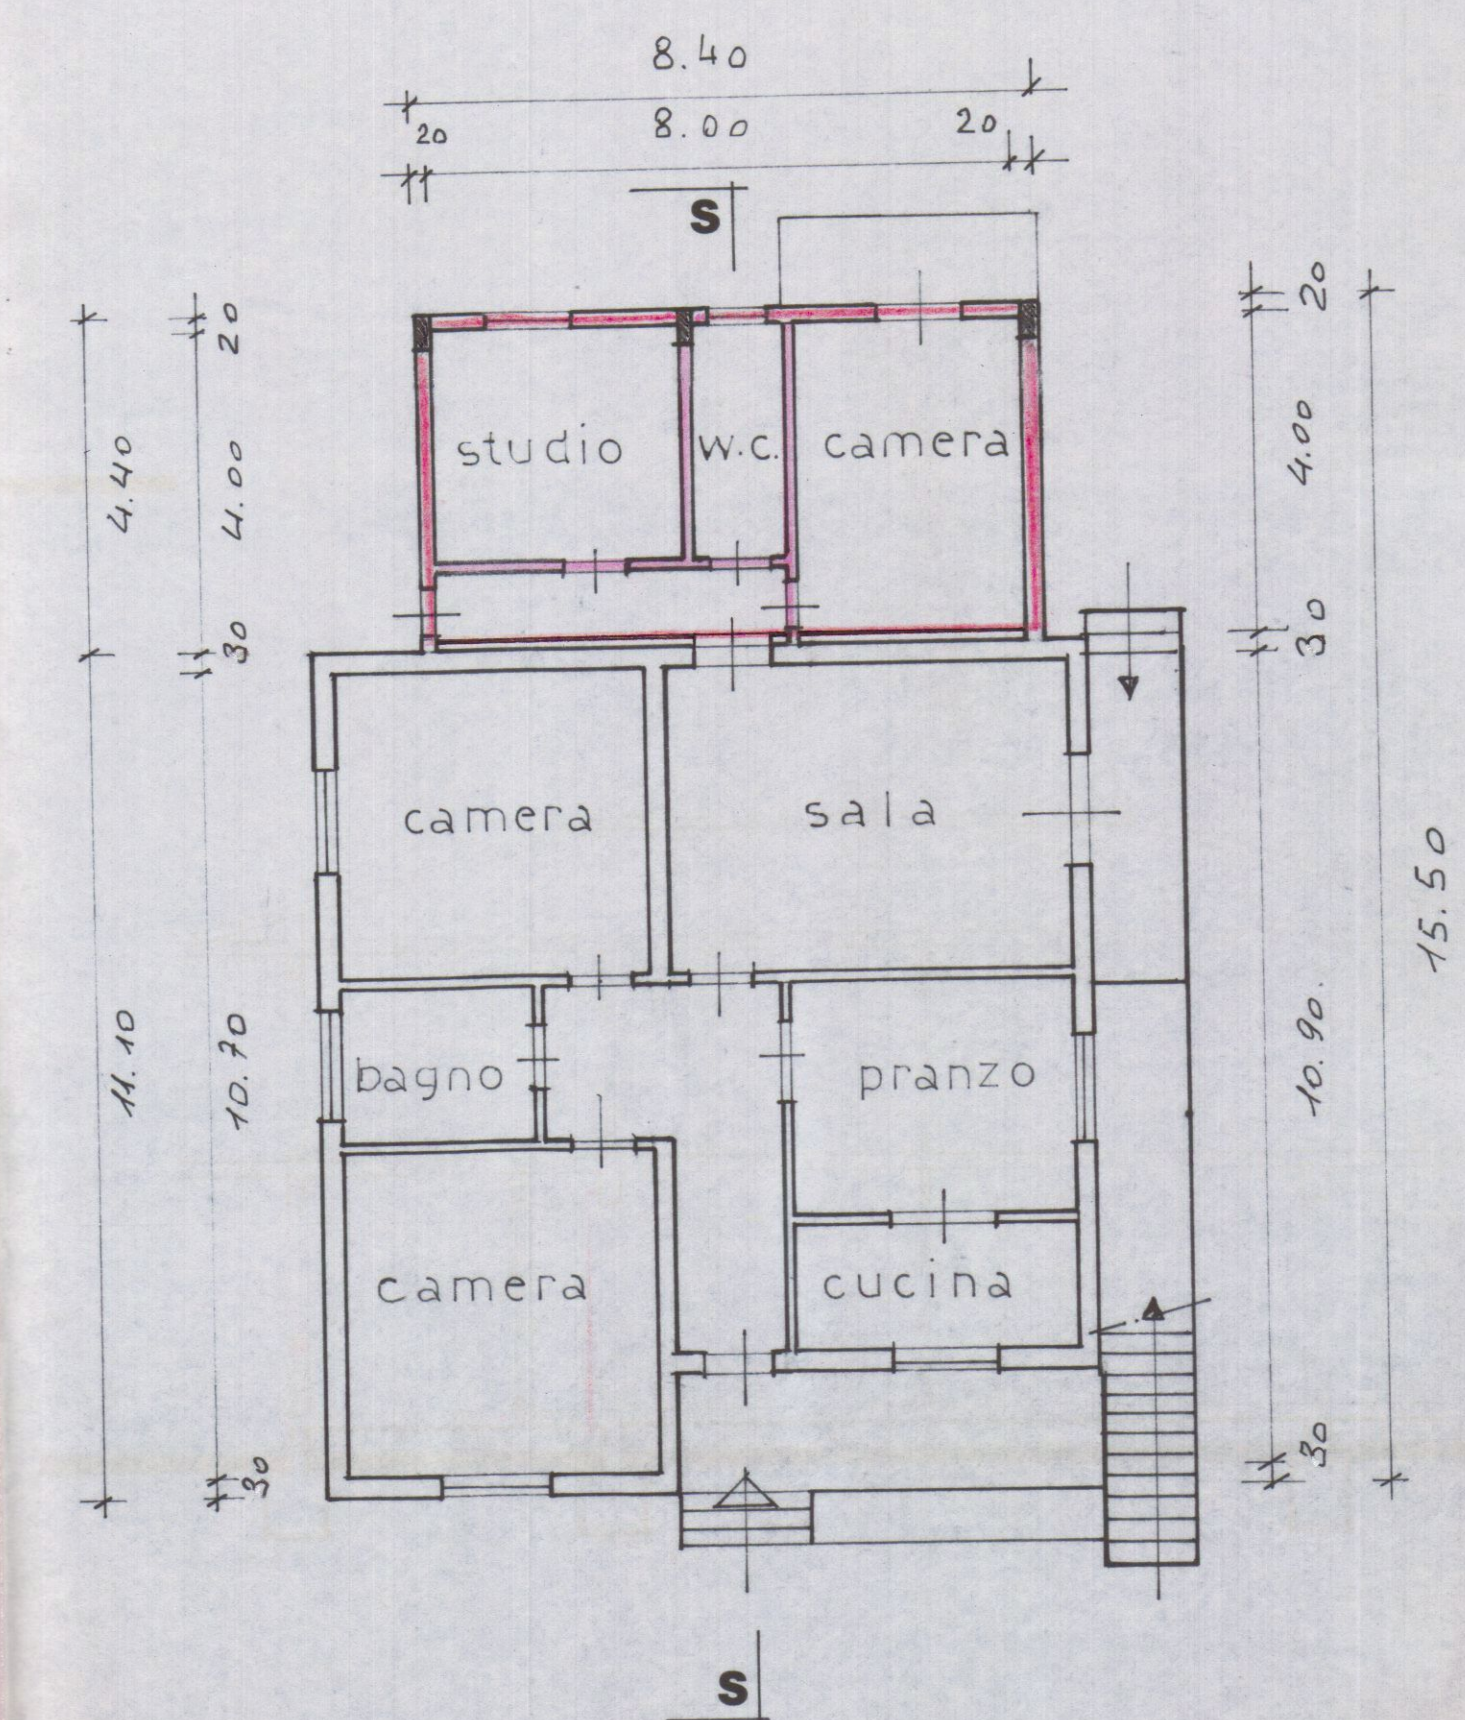


-PIANTA PIANO TERRA-

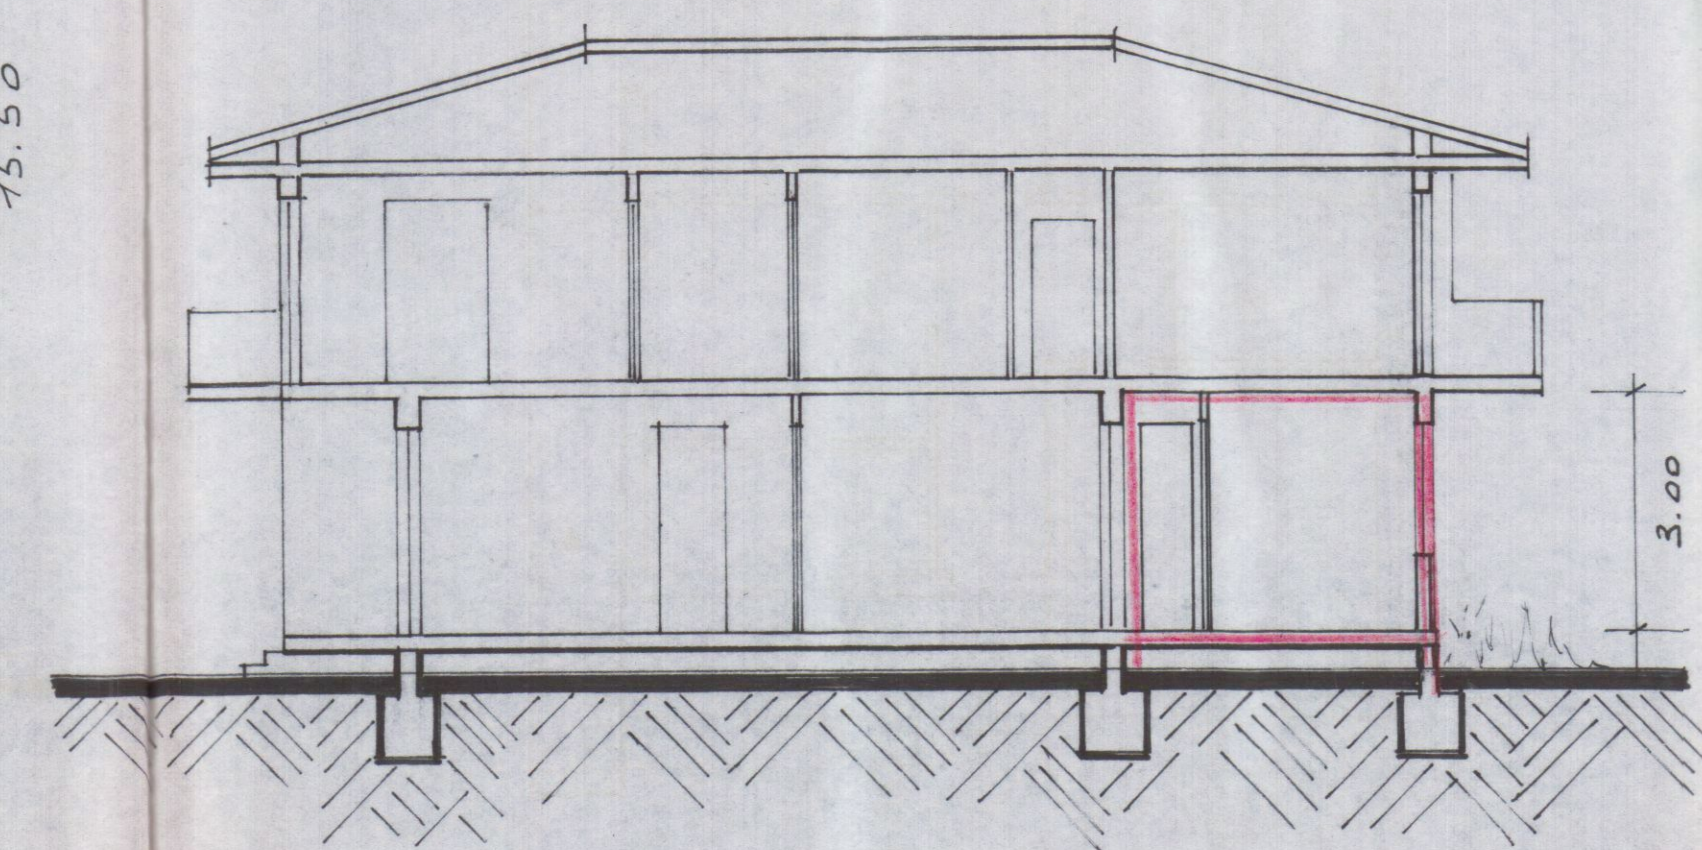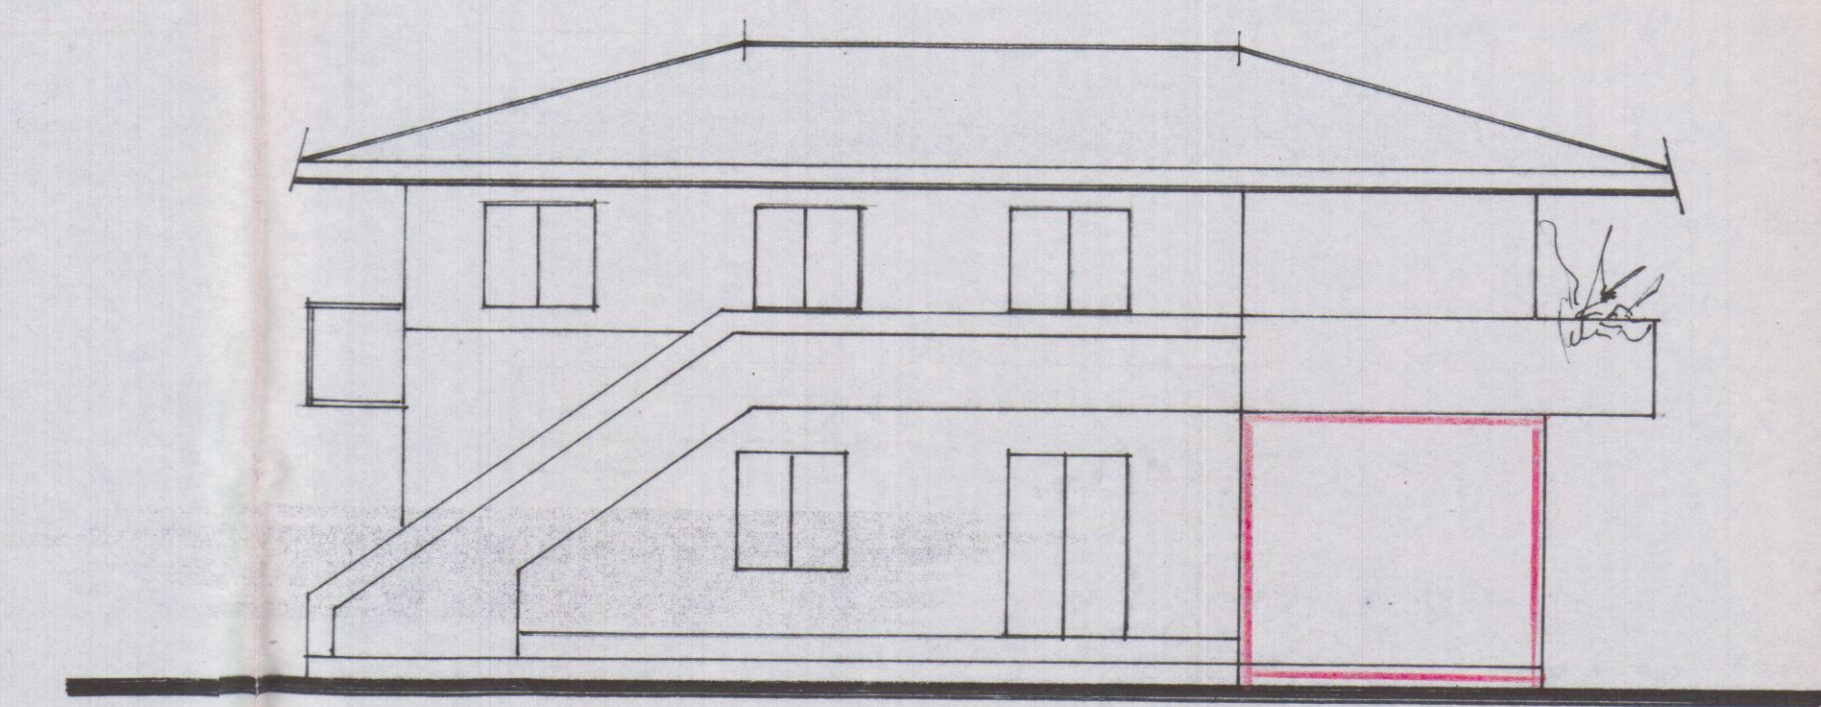SEZIONE **S - S**

- LATO MARE -

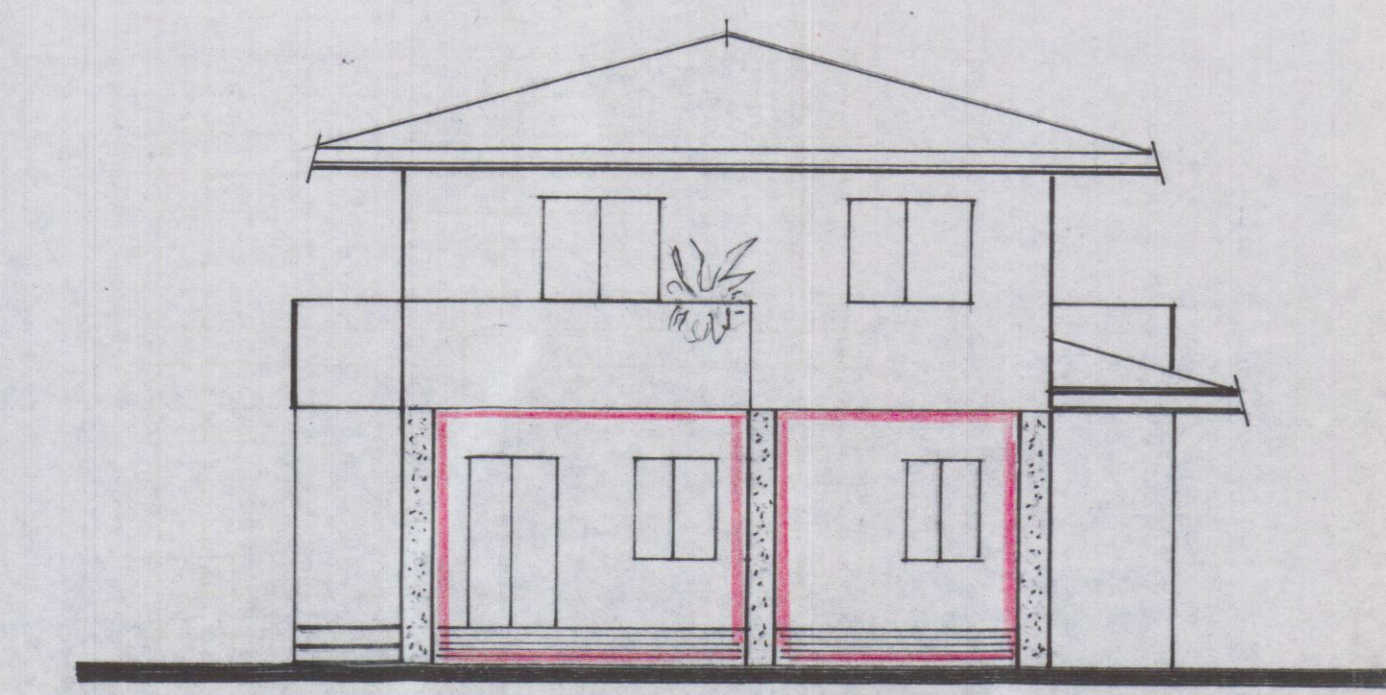

R E T R O

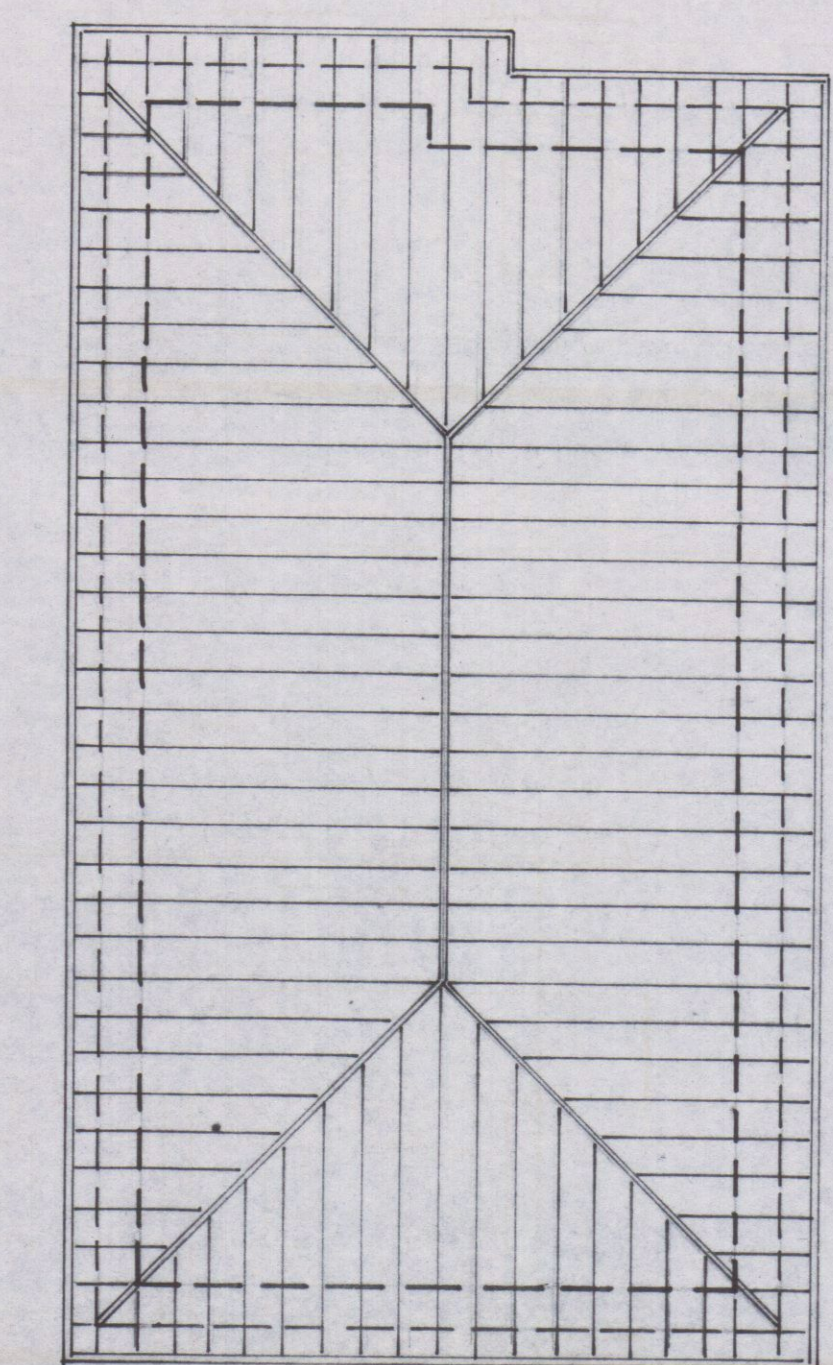

- C O P E R T U R A -