



# 2 VARIANTE

FABBRICATO USO ABITAZIONE  
PROP. CO. FE. MA. snc  
PROSPETTI E SEZIONE 1:100  
GEOM. GIANFRANCHI G.


## SOSPESO

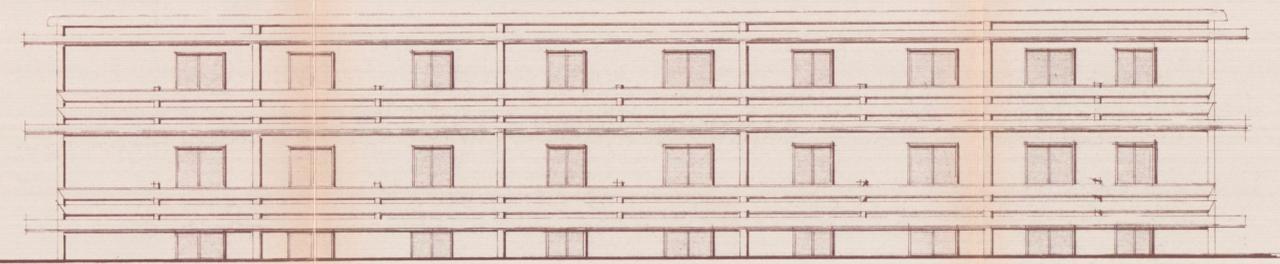


PROSPETTO SUD

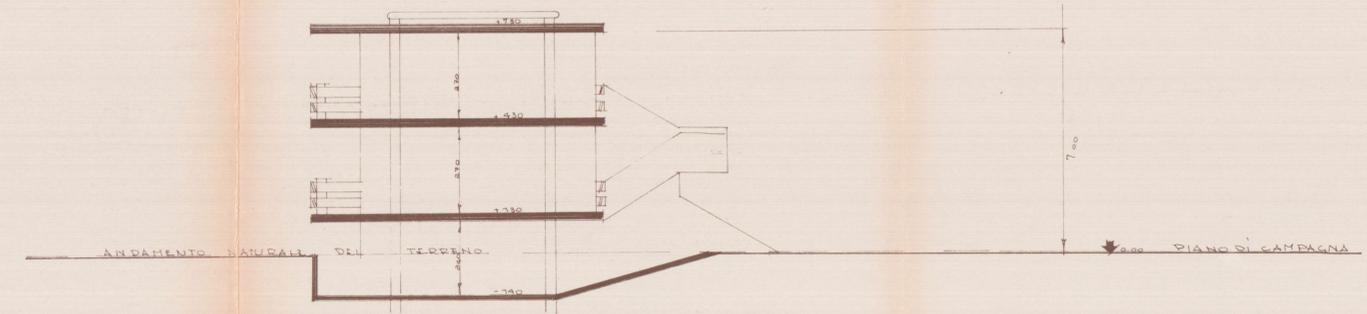

SEZIONE

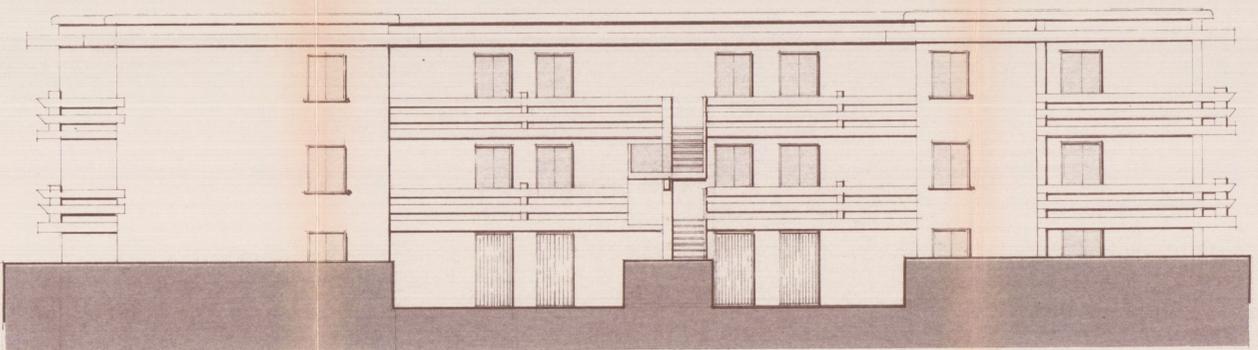


PROSPETTO NORD

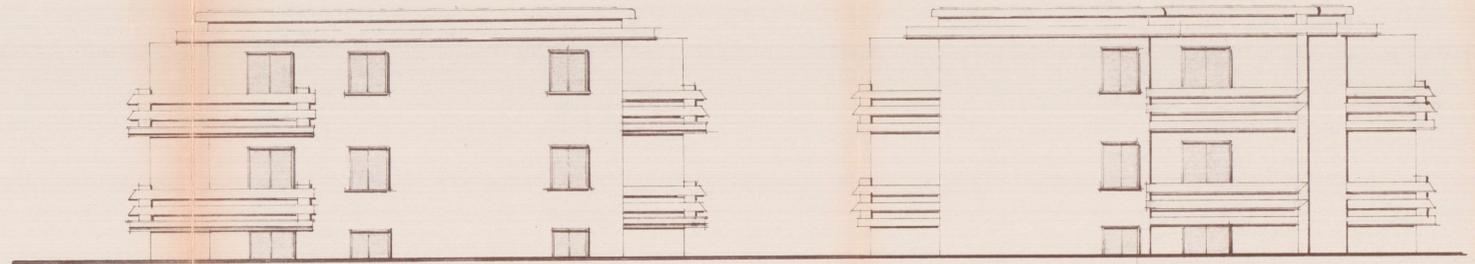

PROSPETTO OVEST

PROSPETTO EST

DIS. 1:500

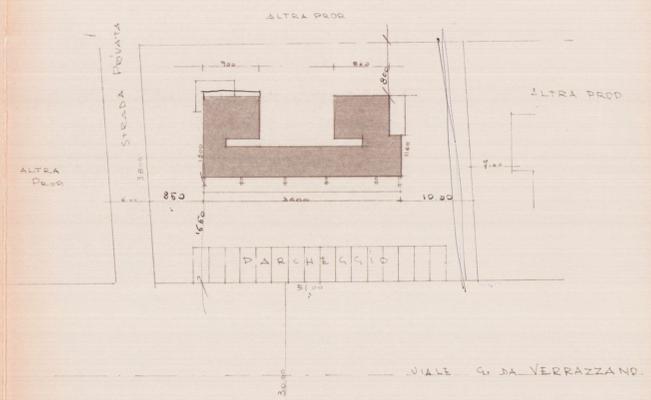

CALCOLO DI SUP. E VOLUMI

- 1. 7300 x 350 = mq. 2555
- 2. 650 x 550 = mq. 357,50
- 3. 530 x 2600 = mq. 13780
- 4. 1100 x 400 = mq. 4400
- 5. 600 x 190 = mq. 1140
- 6. 520 x 490 = mq. 254,80

TOT. SUR 44 29840 x 7,00 = mq. 20888,00

