


PROGETTO DI VARIANTE
 PROP. IMPRESA CO.FE.MA.
 GEOM. GIANFRANCHI G.

17 LUG. 1981
 TAV. 1

3 VARIANTE

FOGLIO 105
 APP. 1:2000

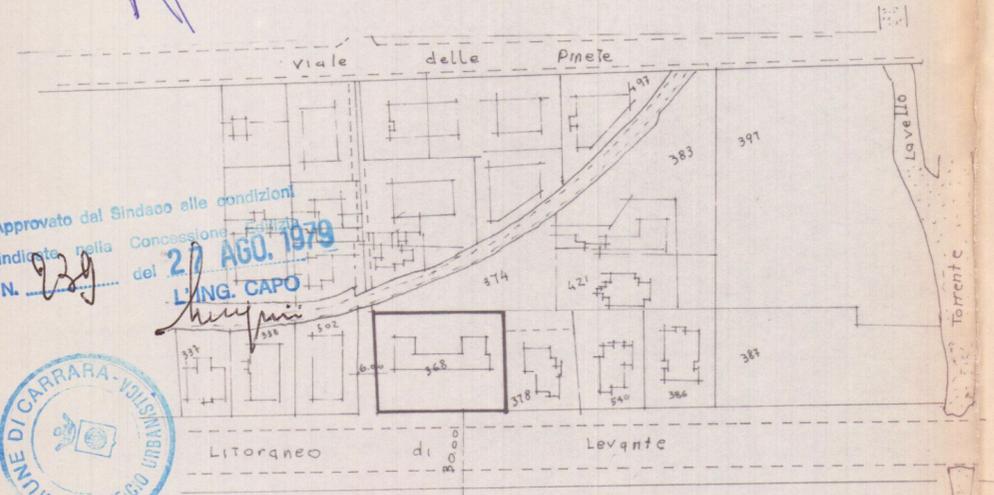


APPROVATO
 9 FEB. 1982
 CONTROLLATO
 IL TECNICO


Mare
 Tirreno

ZONA EDILIZIA 'E'
 SUP. COP. MAX MQ. 300
 RAP SUP. COP./SUP. SCOR. = 1/5
 H MAX m. 8.00
 DIST. CONFINI ESTRADE m. 6.00

PLANIM. SCALA 1:500

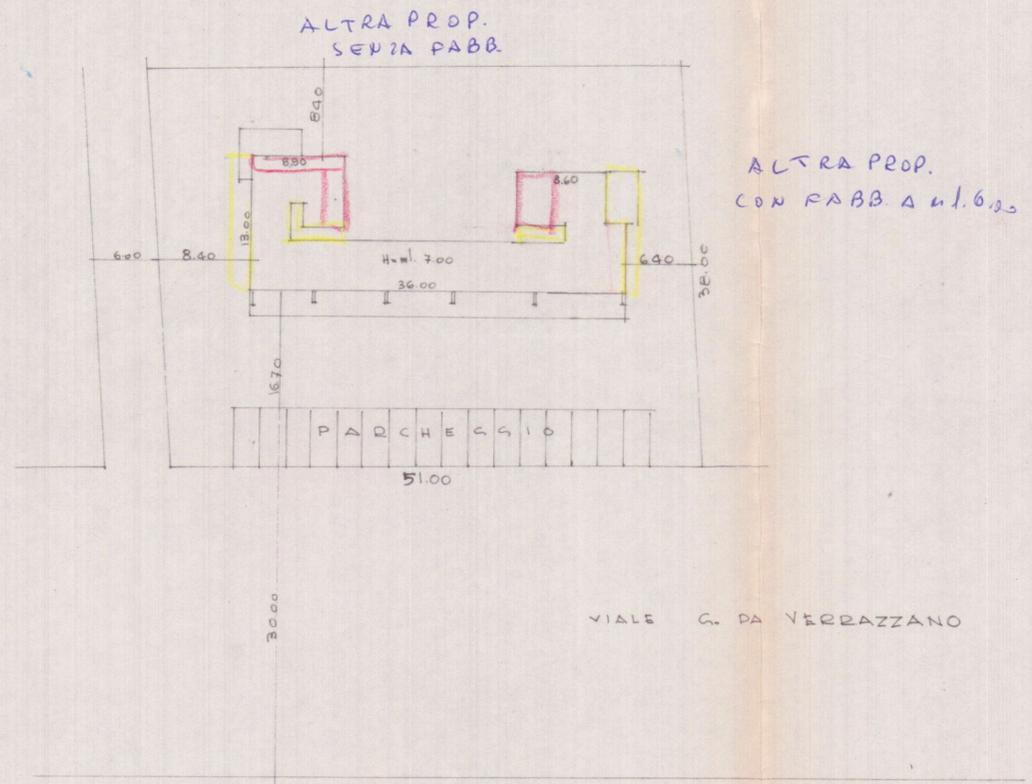

SCHEMI SUPERFICIE e VOLUMI
 PIANO TERRA = PIANO PRIMO

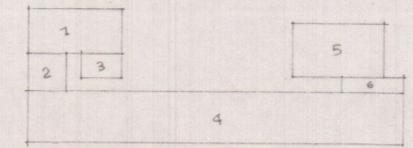

1 ml.	8,90 x 4,30 = mq.	38,27
2 ml.	3,50 x 3,50 = mq.	12,25
3 ml.	2,40 x 4,10 = mq.	9,84
4 ml.	36,00 x 5,20 = mq.	187,20
5 ml.	8,60 x 4,90 = mq.	42,14
6 ml.	1,20 x 5,90 = mq.	7,08
TOTALE SUP. COP. MQ.		296,78 x 8,00 = MC. 2374,24 VOL. TOTALE