

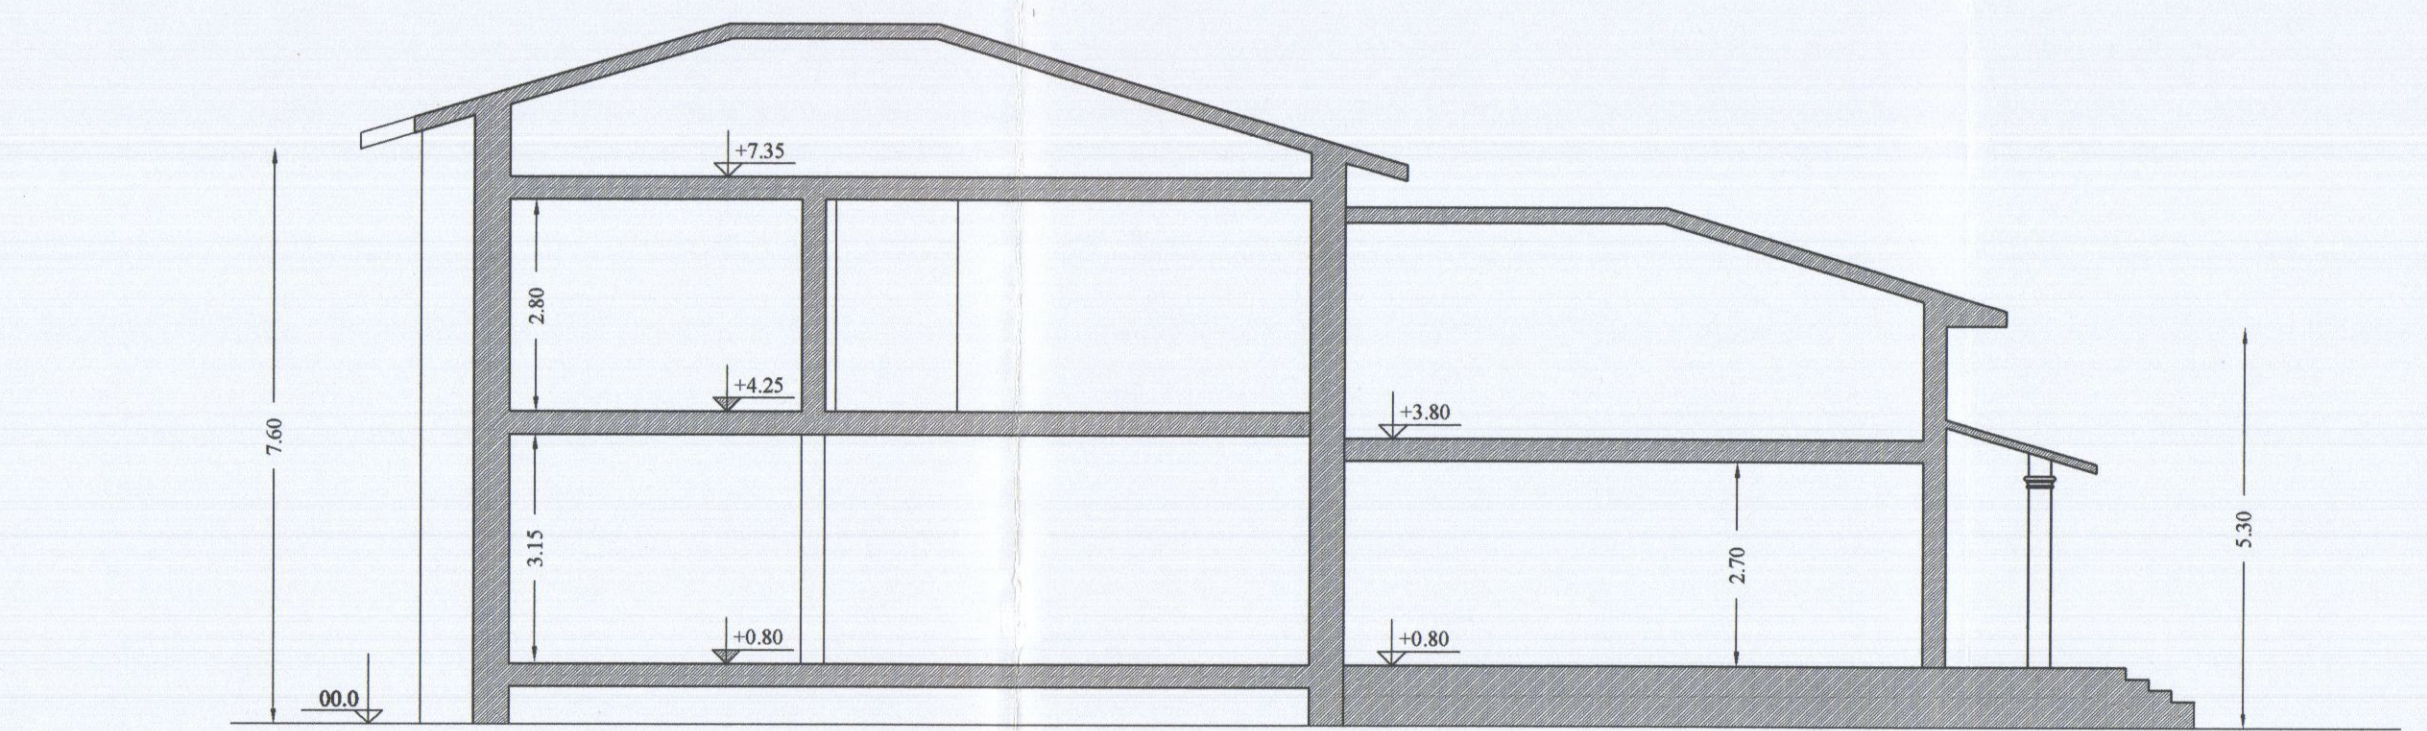
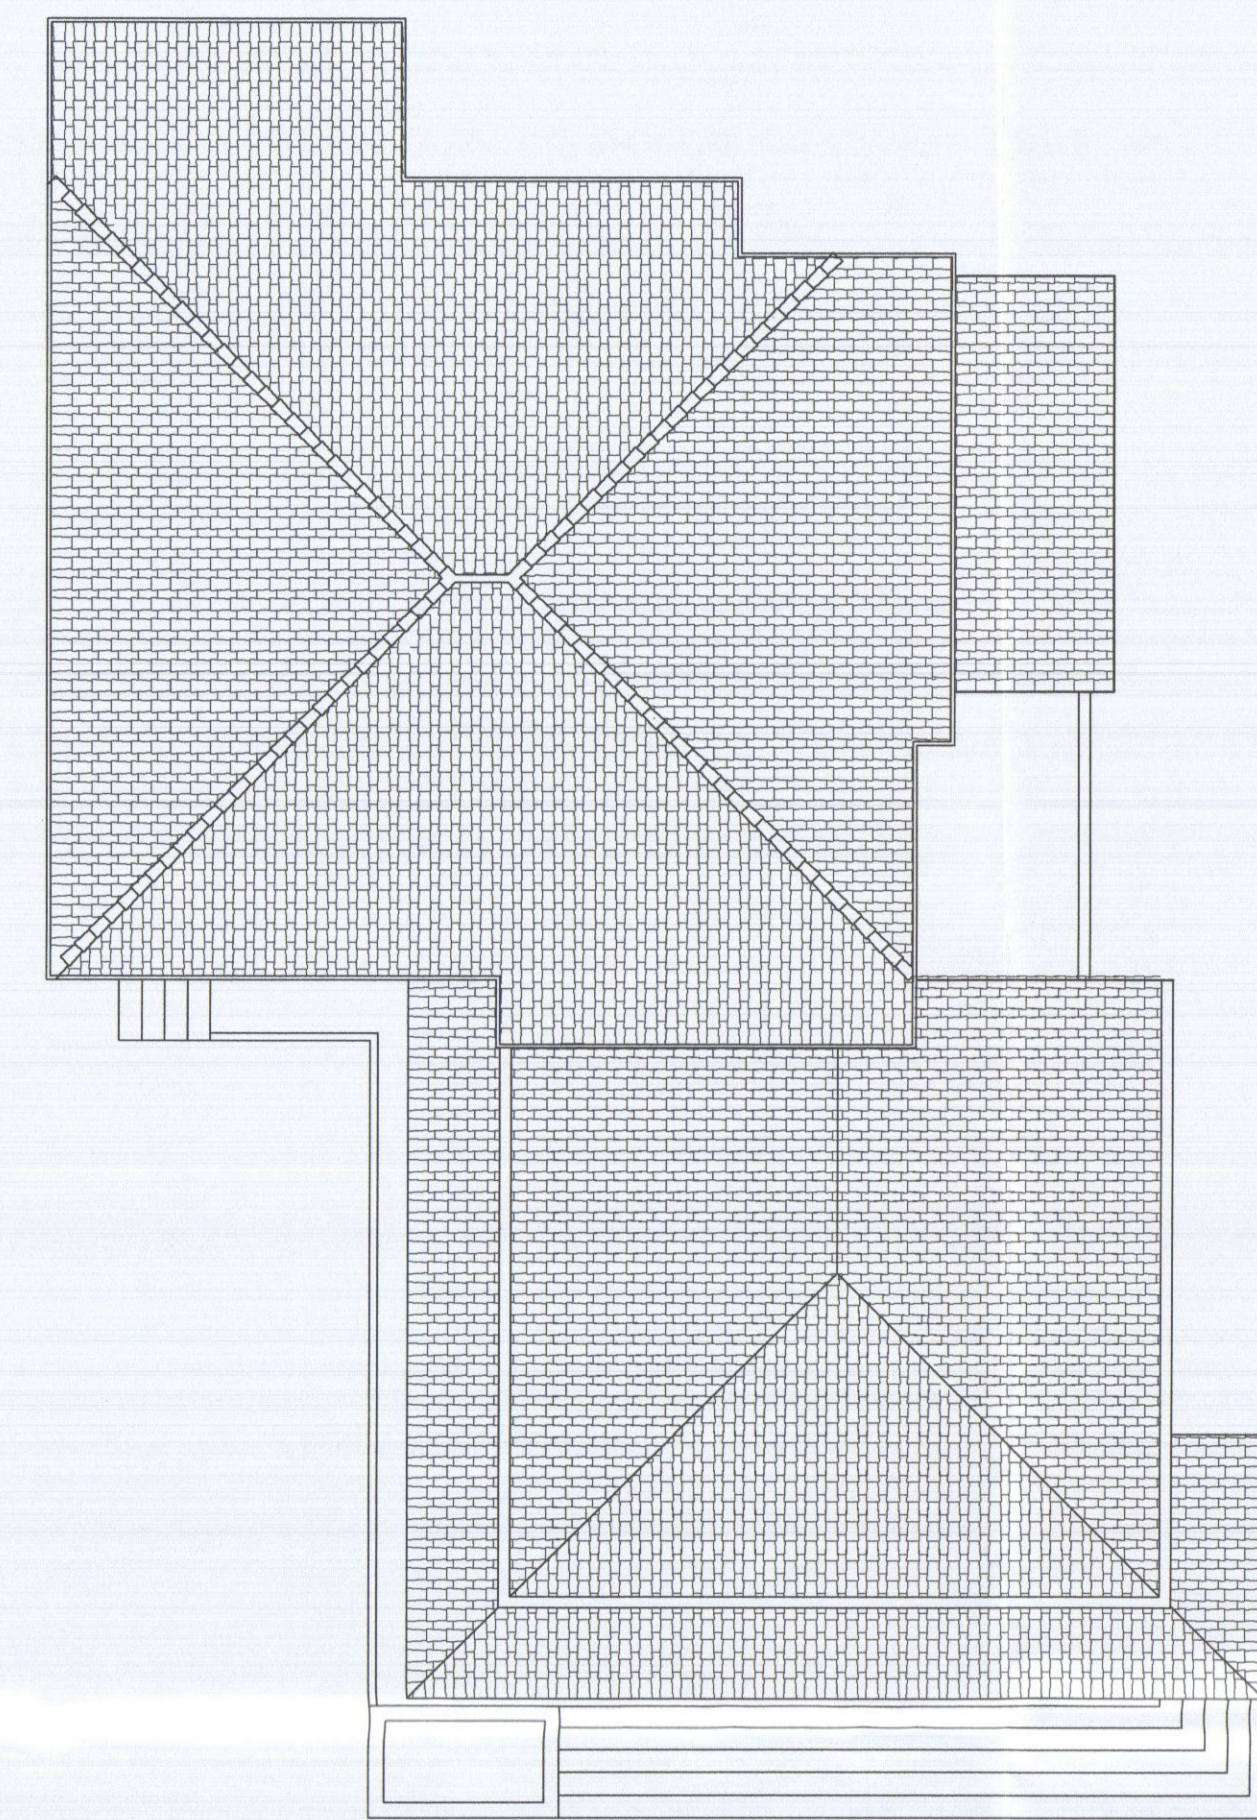



Architectural floor plan of the ground floor (PIANTA PIANO TERRA) of a house. The plan shows a central corridor (corridoio) connecting various rooms. On the left side, there is a living room (Soggiorno 15.10 mq) with a fireplace (focolare) and a staircase. Adjacent to it is a kitchen (Cucina 10.80 mq) with a sink (lavello) and a window. To the right of the kitchen is a bathroom (W.C. 5.00 mq) and a bedroom (Camera 14.50 mq). Further right is another bedroom (Camera 14.50 mq) and a bathroom (W.C. 4.50 mq). A central staircase (Angolo cottura) leads to the upper floor. The plan includes dimensions for walls, doors, and windows, as well as a scale bar (0.70).

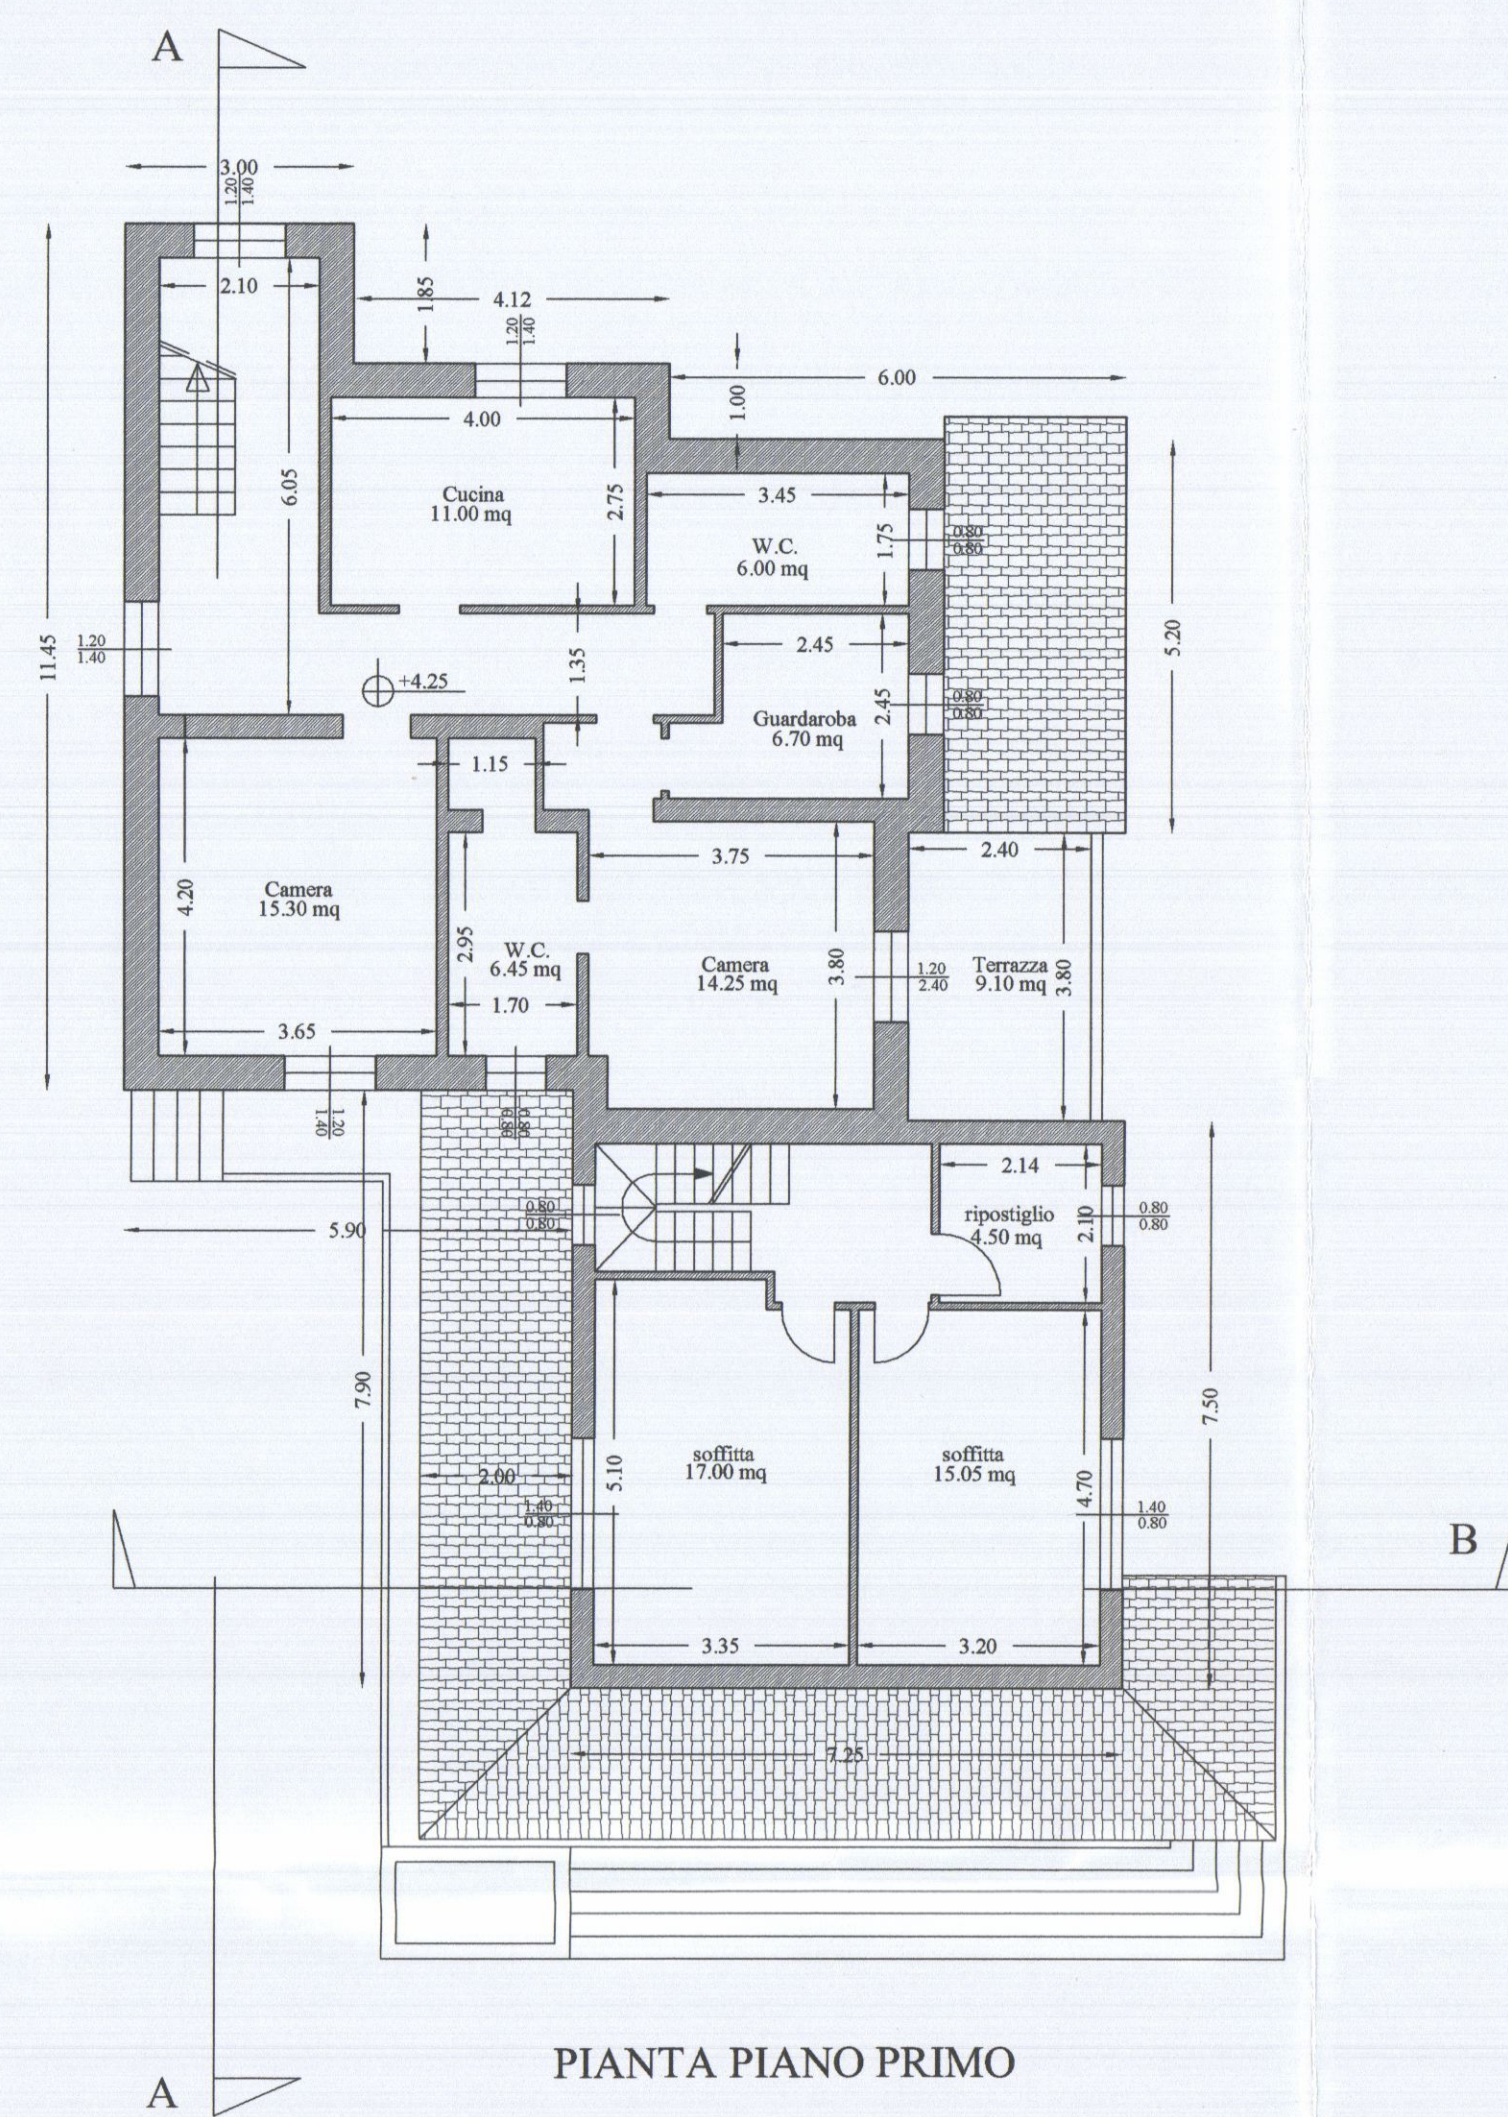


sezione A-A

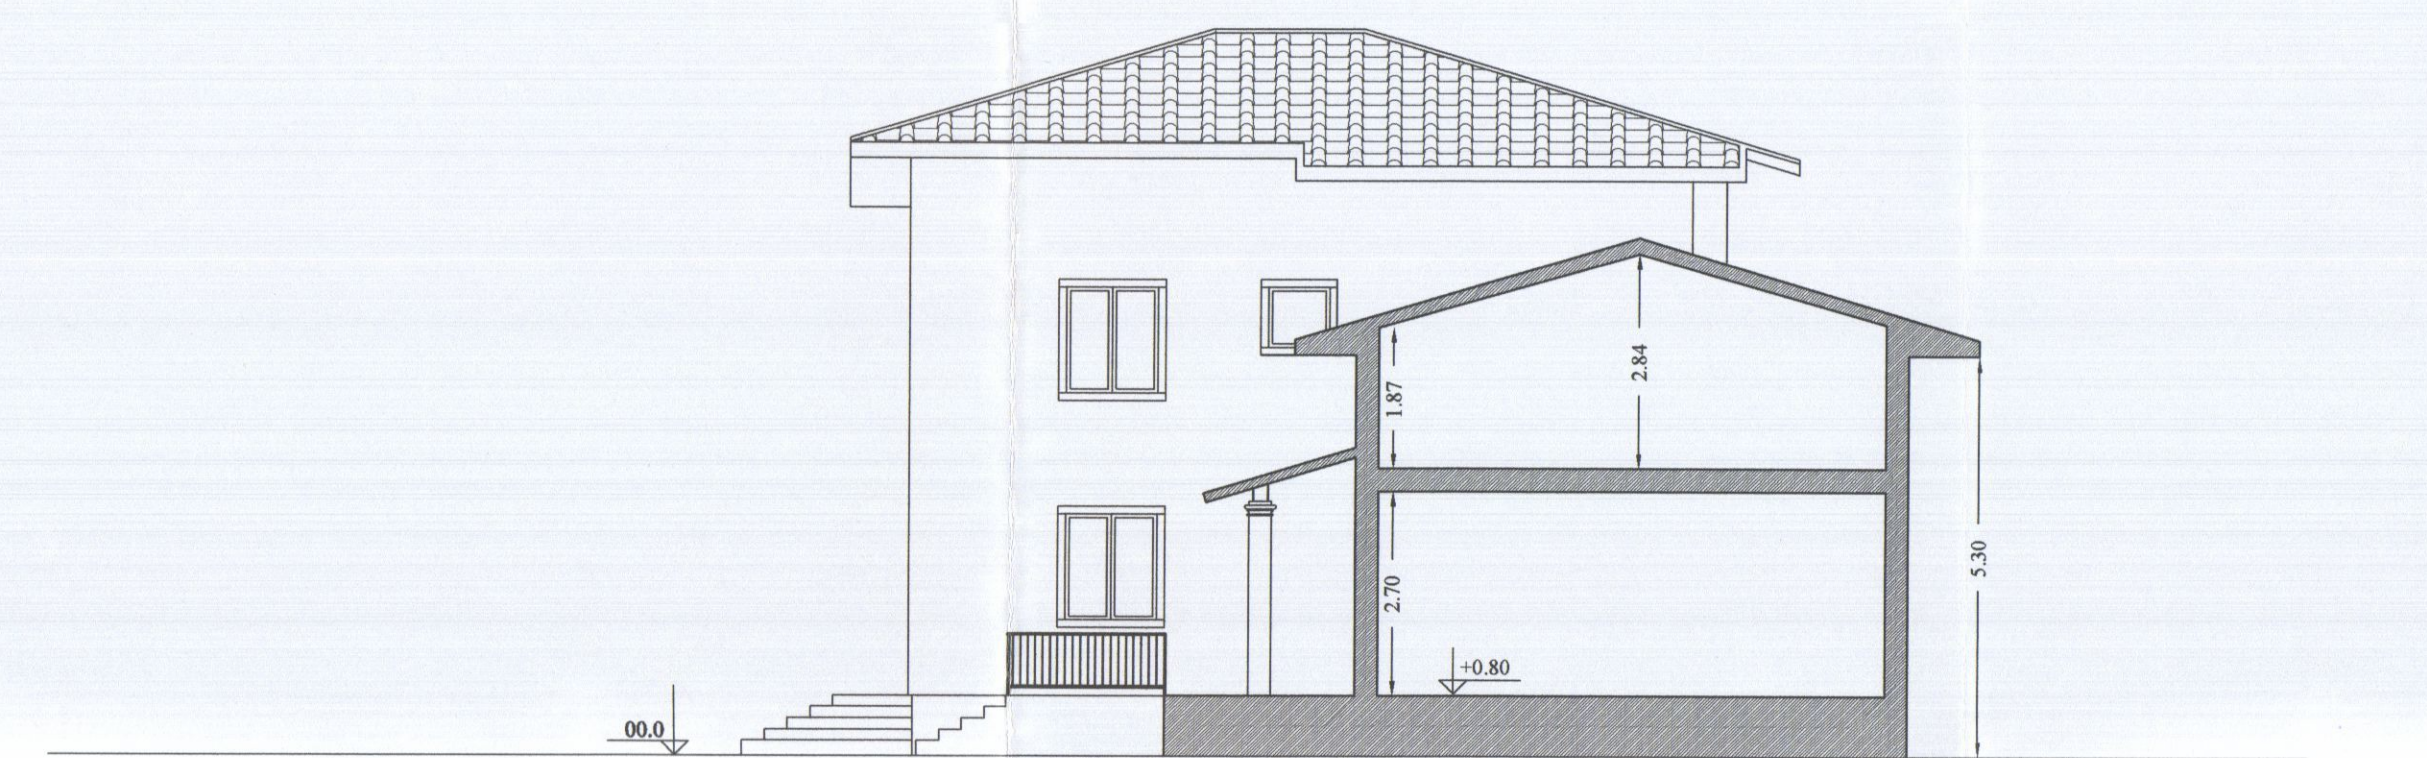


sezione B-B

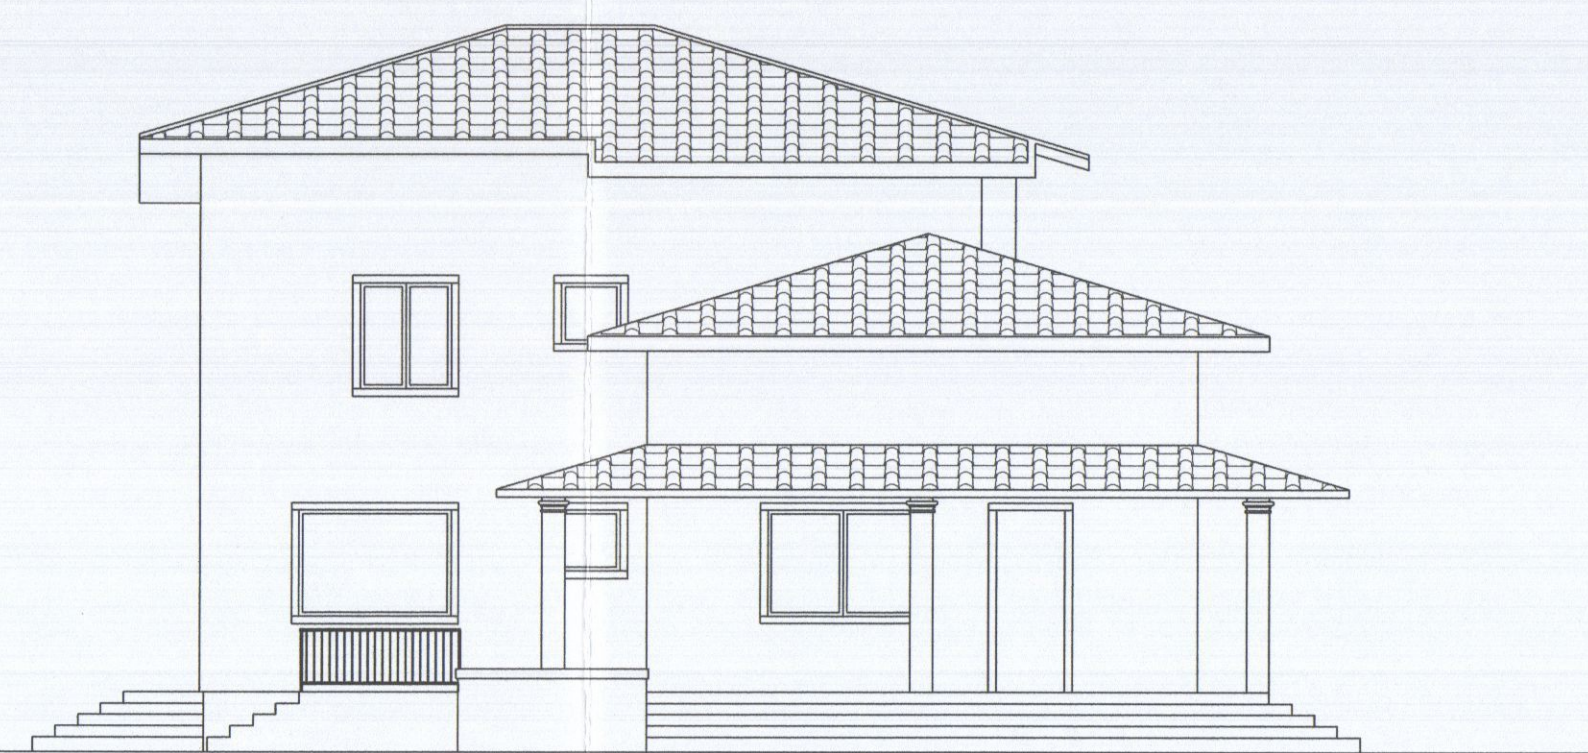


PROSPETTO SUD DI PROGETTO

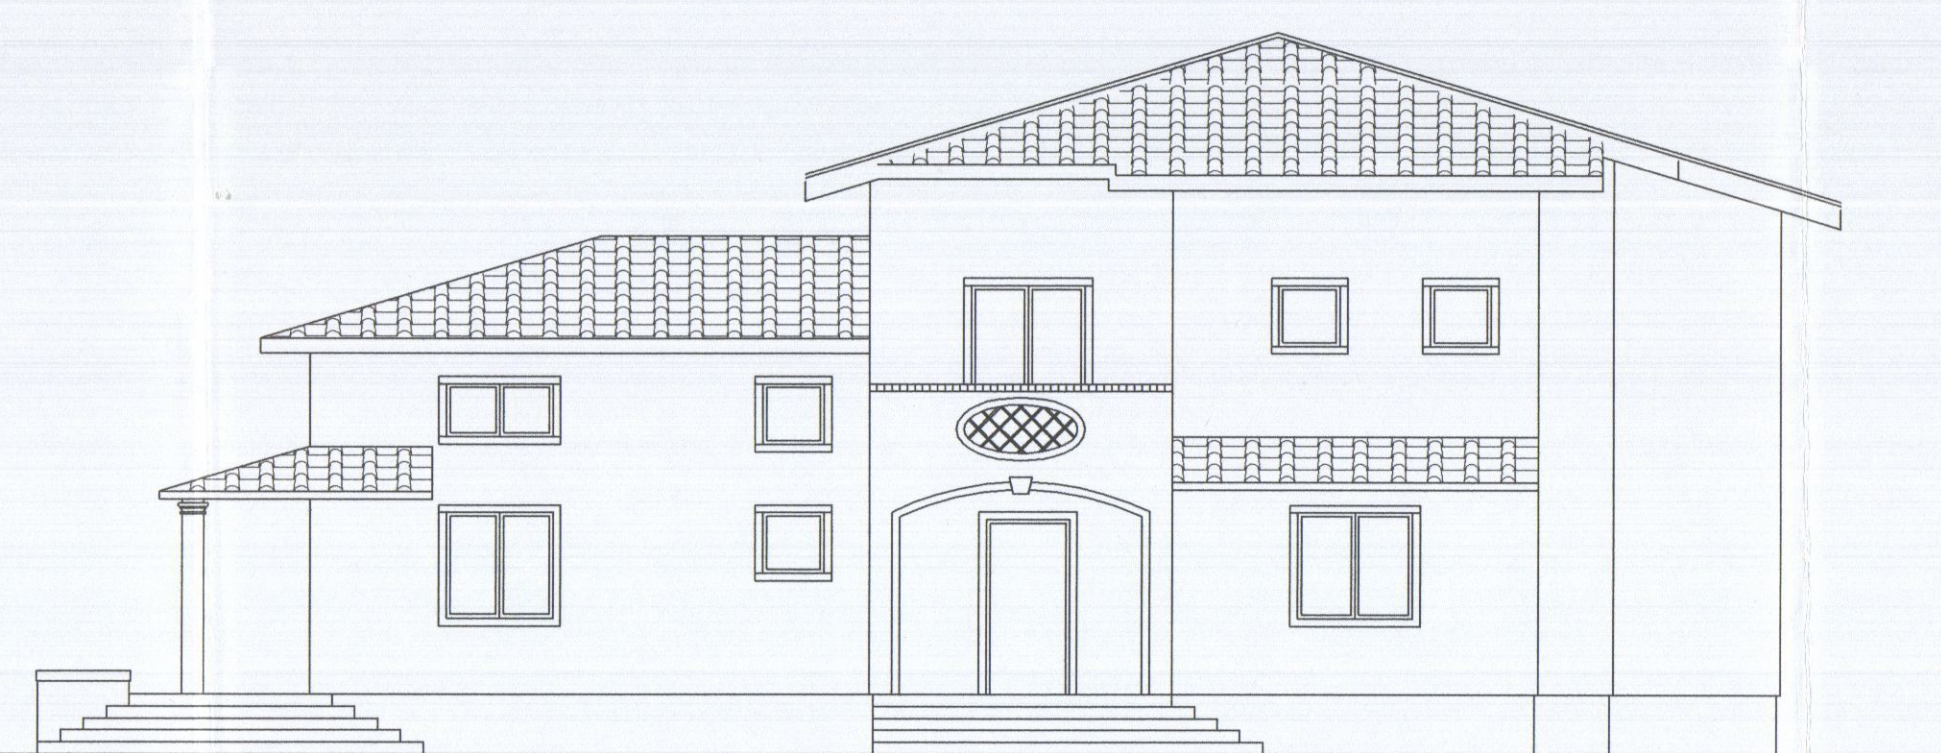

PROSPETTO EST DI PROGETTO

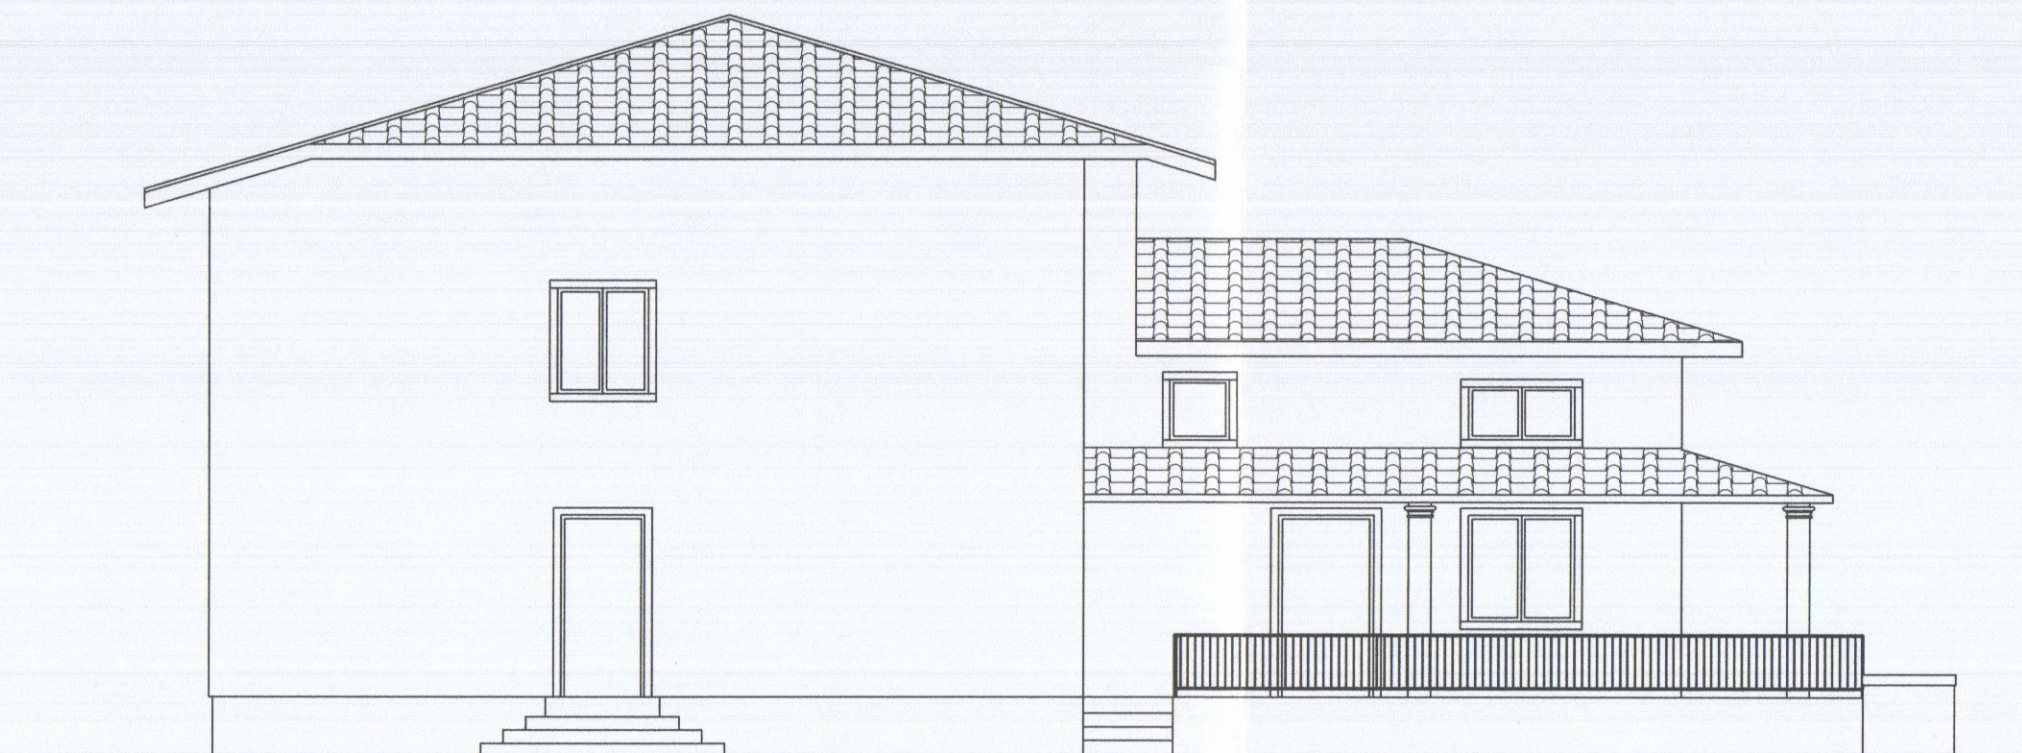

PROSPETTO OVEST DI PROGETTO

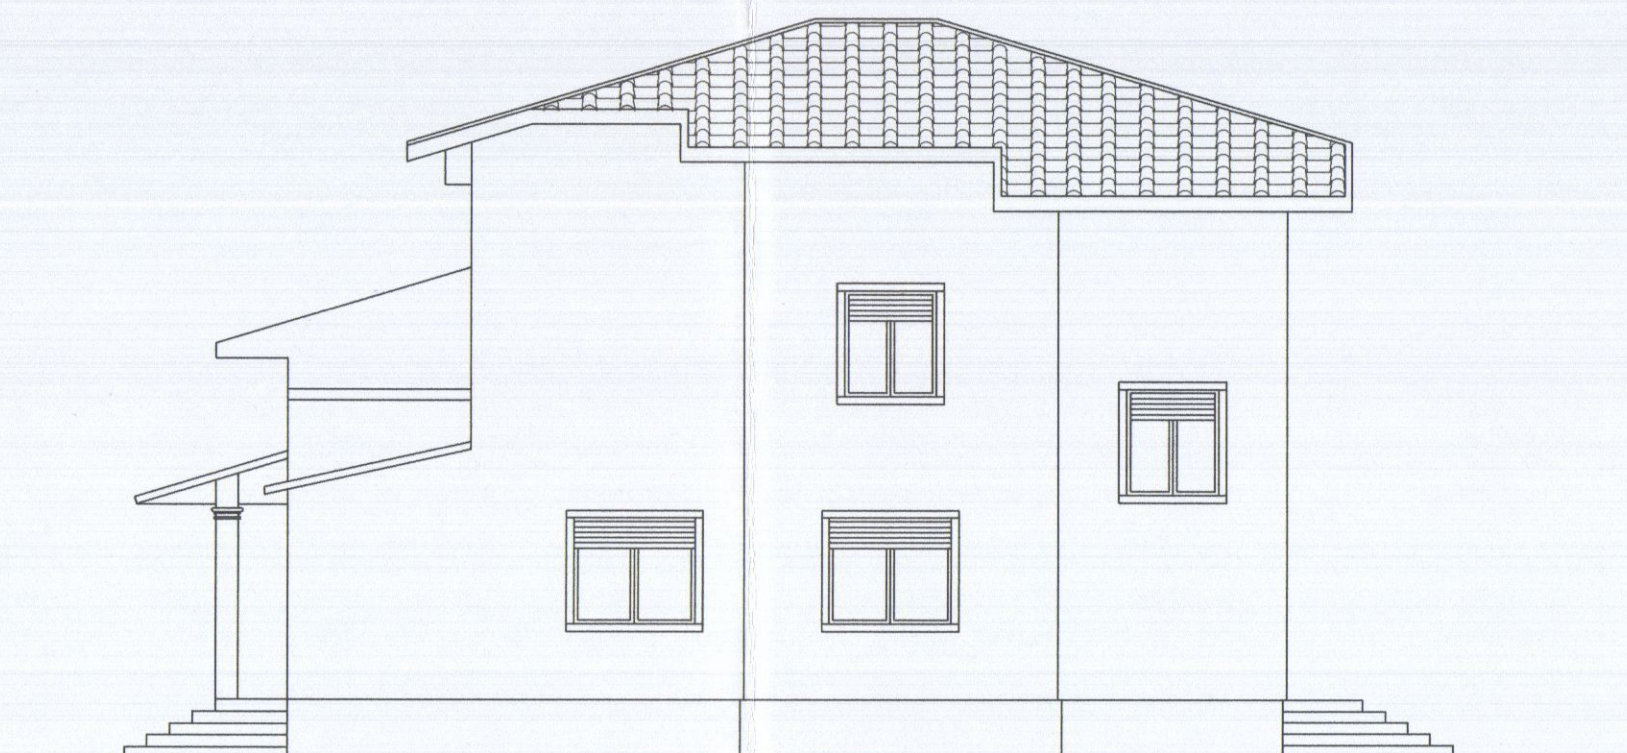

PROSPETTO NORD DI PROGETTO